



PLAN VIEW

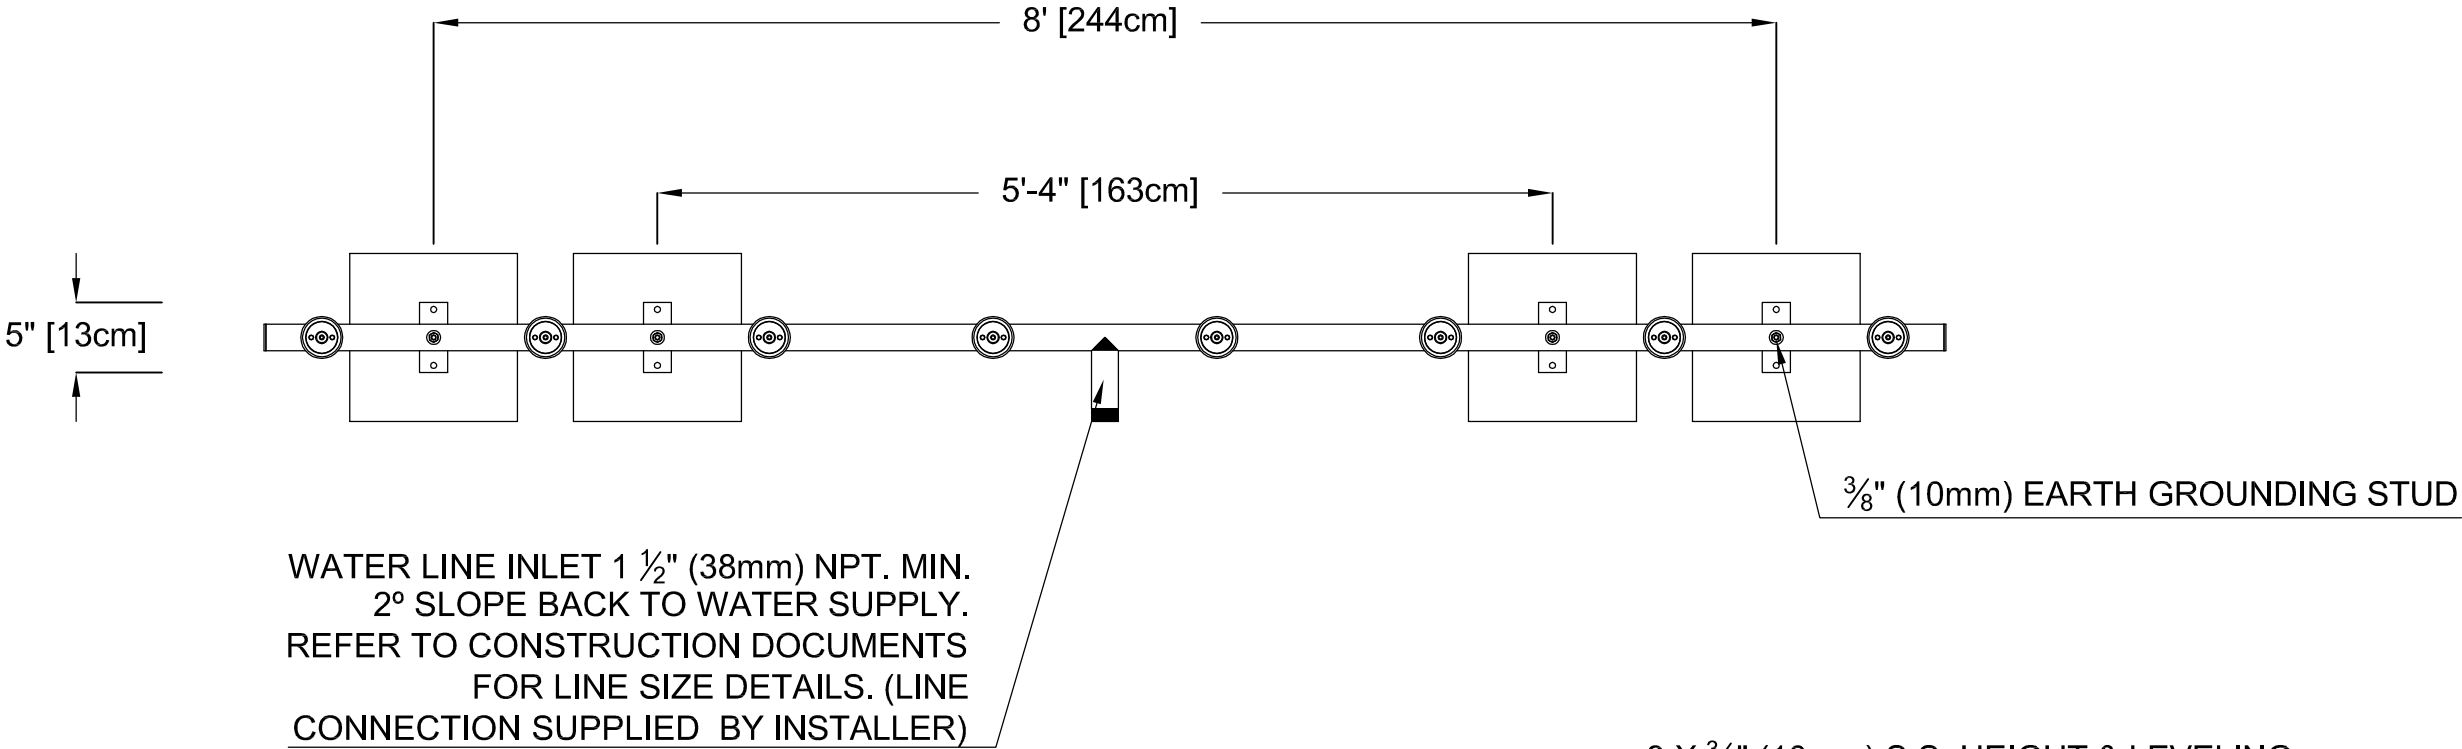

FRONT ELEVATION VIEW

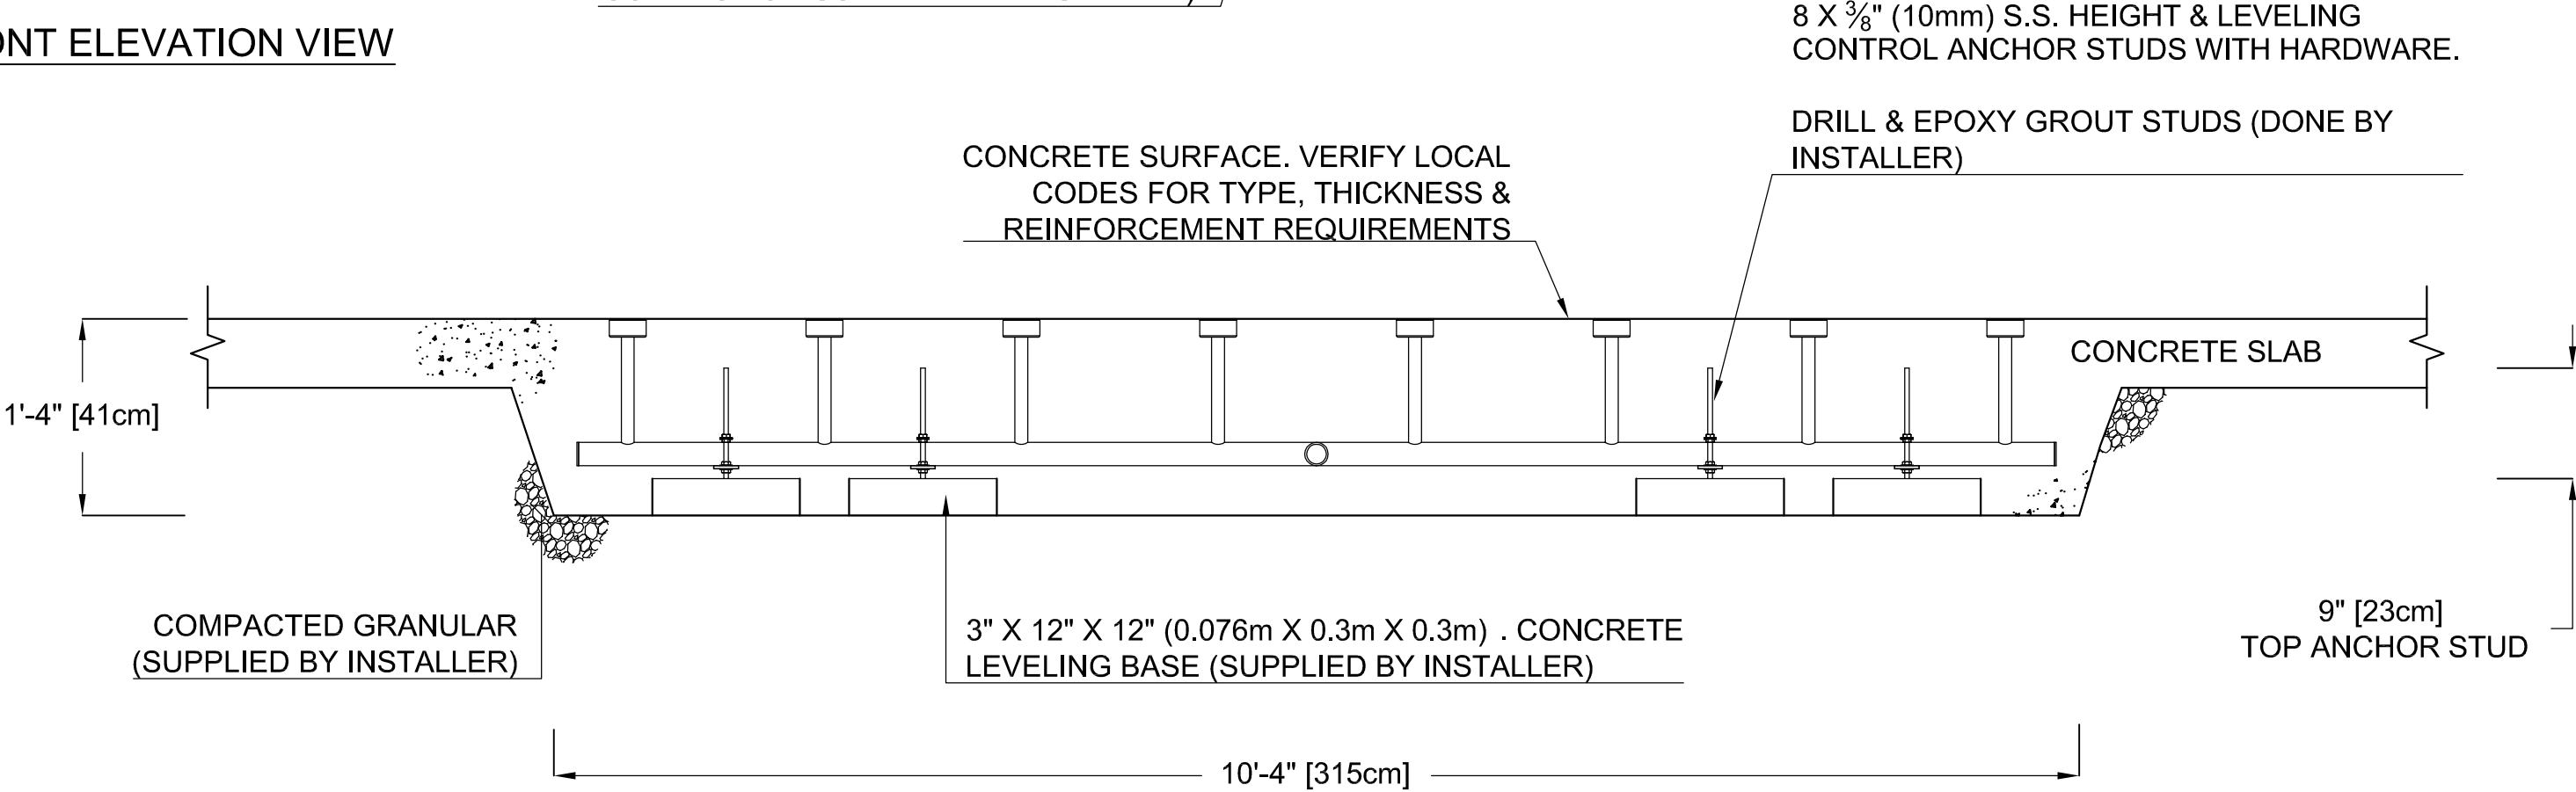

VOR-304.0XXX WATER TUNNEL N°1 (Construction Detail)

PRODUCT NAME: WATER TUNNEL N°1

PRODUCT NUMBER: VOR-304.0XXX

PRODUCT INFORMATION

DATE: 08/06/12

SHEET NO: 1/1

11"x17" SHEET SIZE

