



PLAN VIEW

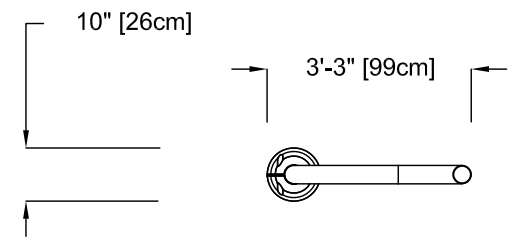

FRONT ELEVATION VIEW

SIDE ELEVATION VIEW

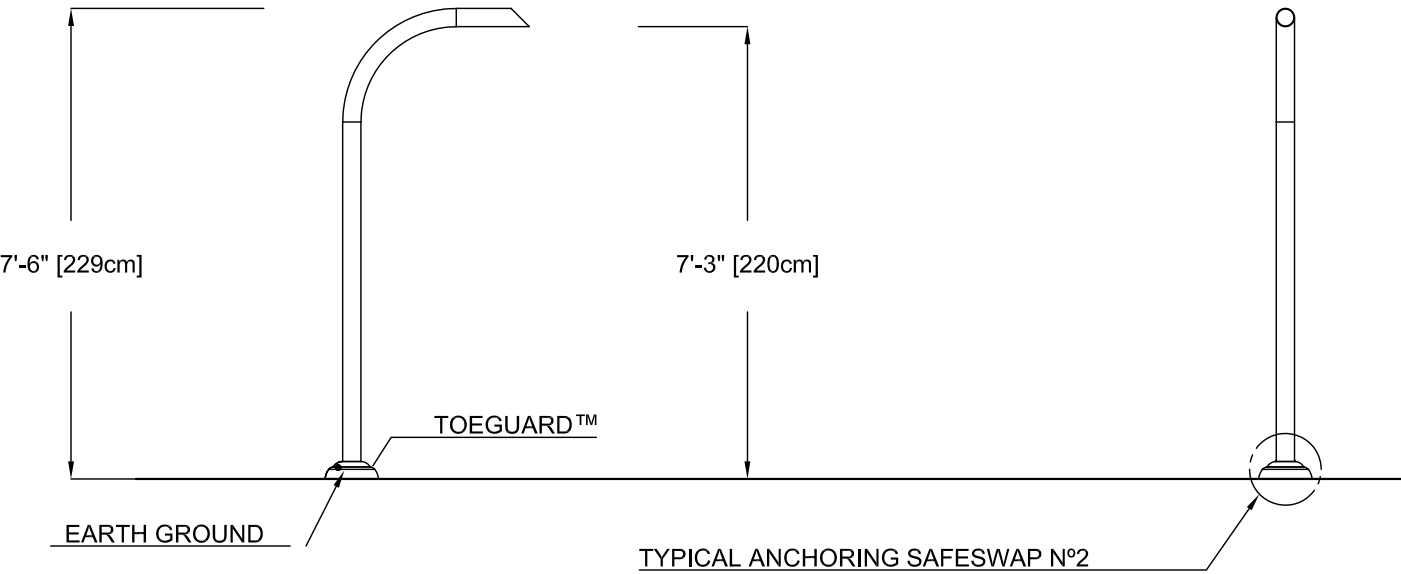

PRODUCT NAME: RIO WATERFALL

PRODUCT NUMBER: VOR-7243.2XXX

DATE: 07/03/20

PRODUCT INFORMATION

SHEET NO: 1/1

11"x17" SHEET SIZE

