


THESE DRAWINGS PROVIDE A GENERIC OVERVIEW OF THE INSTALLATION. THEY ARE NOT PROJECT SPECIFIC OR REFLECT ANYCUSTOMIZATION UNLESS NOTED. PLEASE CONTACT VORTEX AQUATIC STRUCTURES INTERNATIONAL FOR MORE DETAILS.

PLAN VIEW




AFTER CONCRETE HAS BEEN
POURED AND CURED, REMOVE WINTER CAPS AND
ASSEMBLE HOP RUBBER COVER AND FRAMING RING
(SHIPPED UNASSEMBLED)
STORE WINTER CAPS IN SECURE LOCATION FOR
LATER USE

FRONT ELEVATION
VIEW

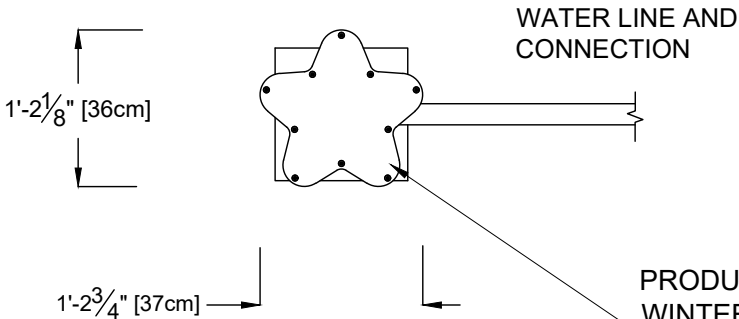

PRODUCT INSTALLED WITH
WINTER CAP ASSEMBLED. (SHOWN)
FOR EASIER INSTALLATION: ADD MASKING TAPE ALL
AROUND AND ON THE TOP SURFACE OF WINTER CAP.
IT WILL HELP REMOVAL AFTER CONCRETE POUR.

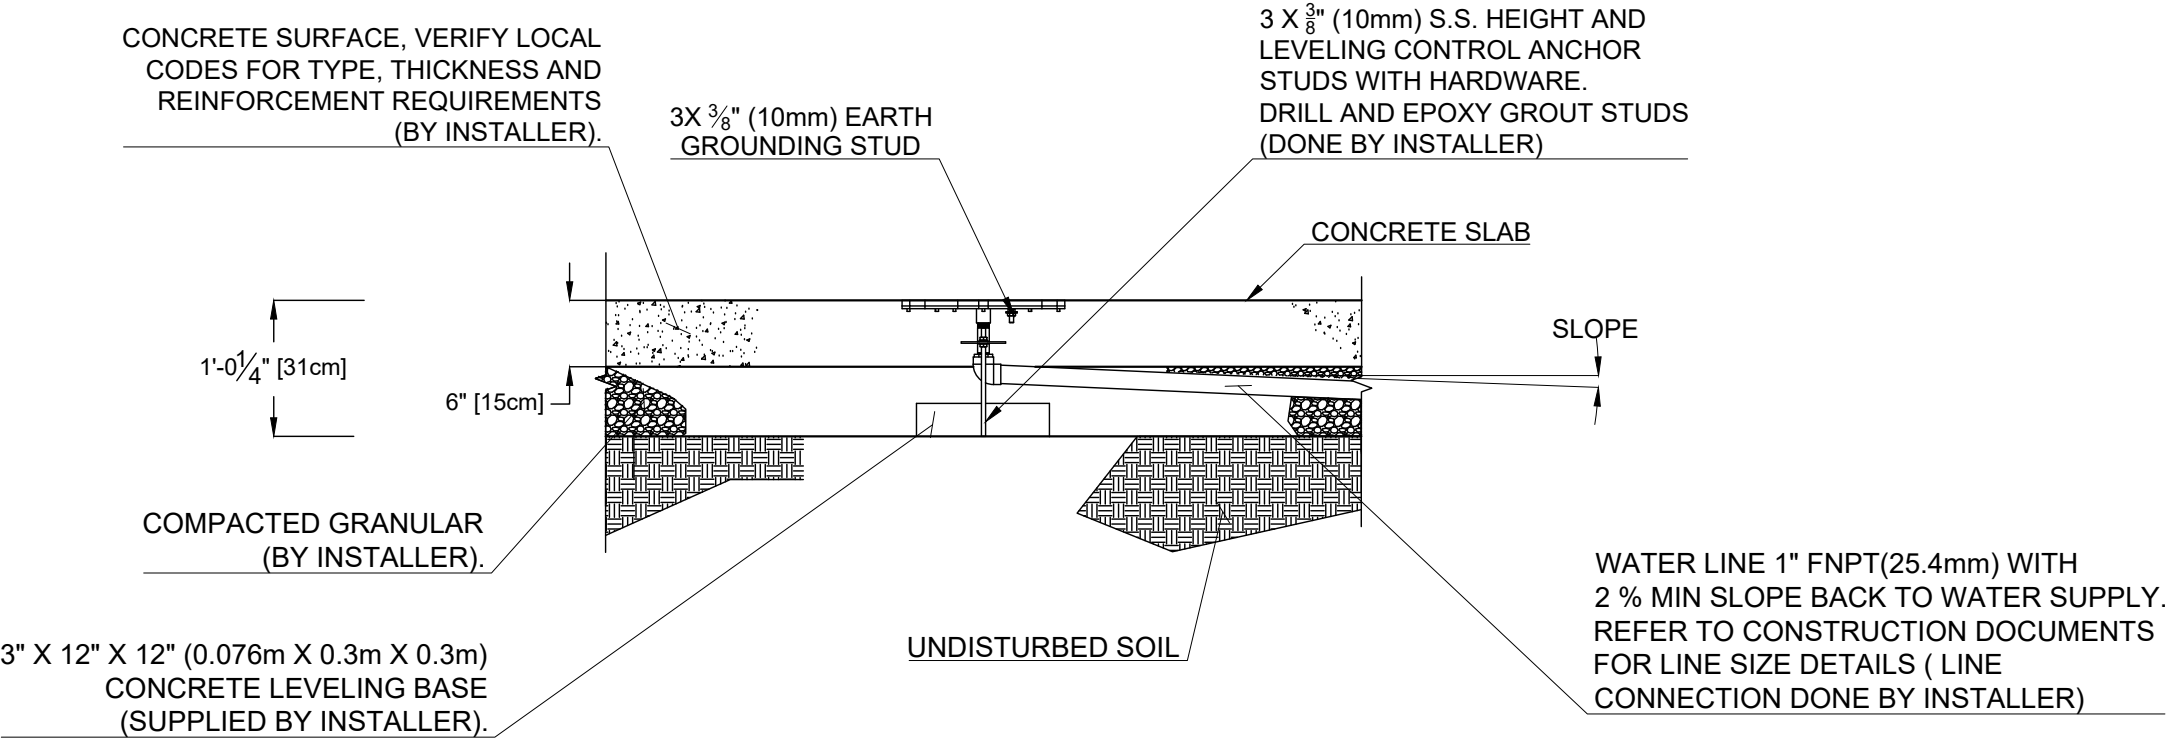

PRODUCT NAME: HOP STARFISH

PRODUCT NUMBER: 7254

DATE: 11/30/2021

SHEET NO: 1/1

11"x17" SHEET SIZE

