


PLAN VIEW

FRONT ELEVATION VIEW

NOTE:
“BY INSTALLER/BY CONTRACTOR “MAY REFER TO SERVICE PROVIDERS OTHER THAN THE EQUIPMENT MANUFACTURER. PLEASE REFER TO PROJECT SPECIFICATION FOR DETAILS OF RESPONSIBILITY.

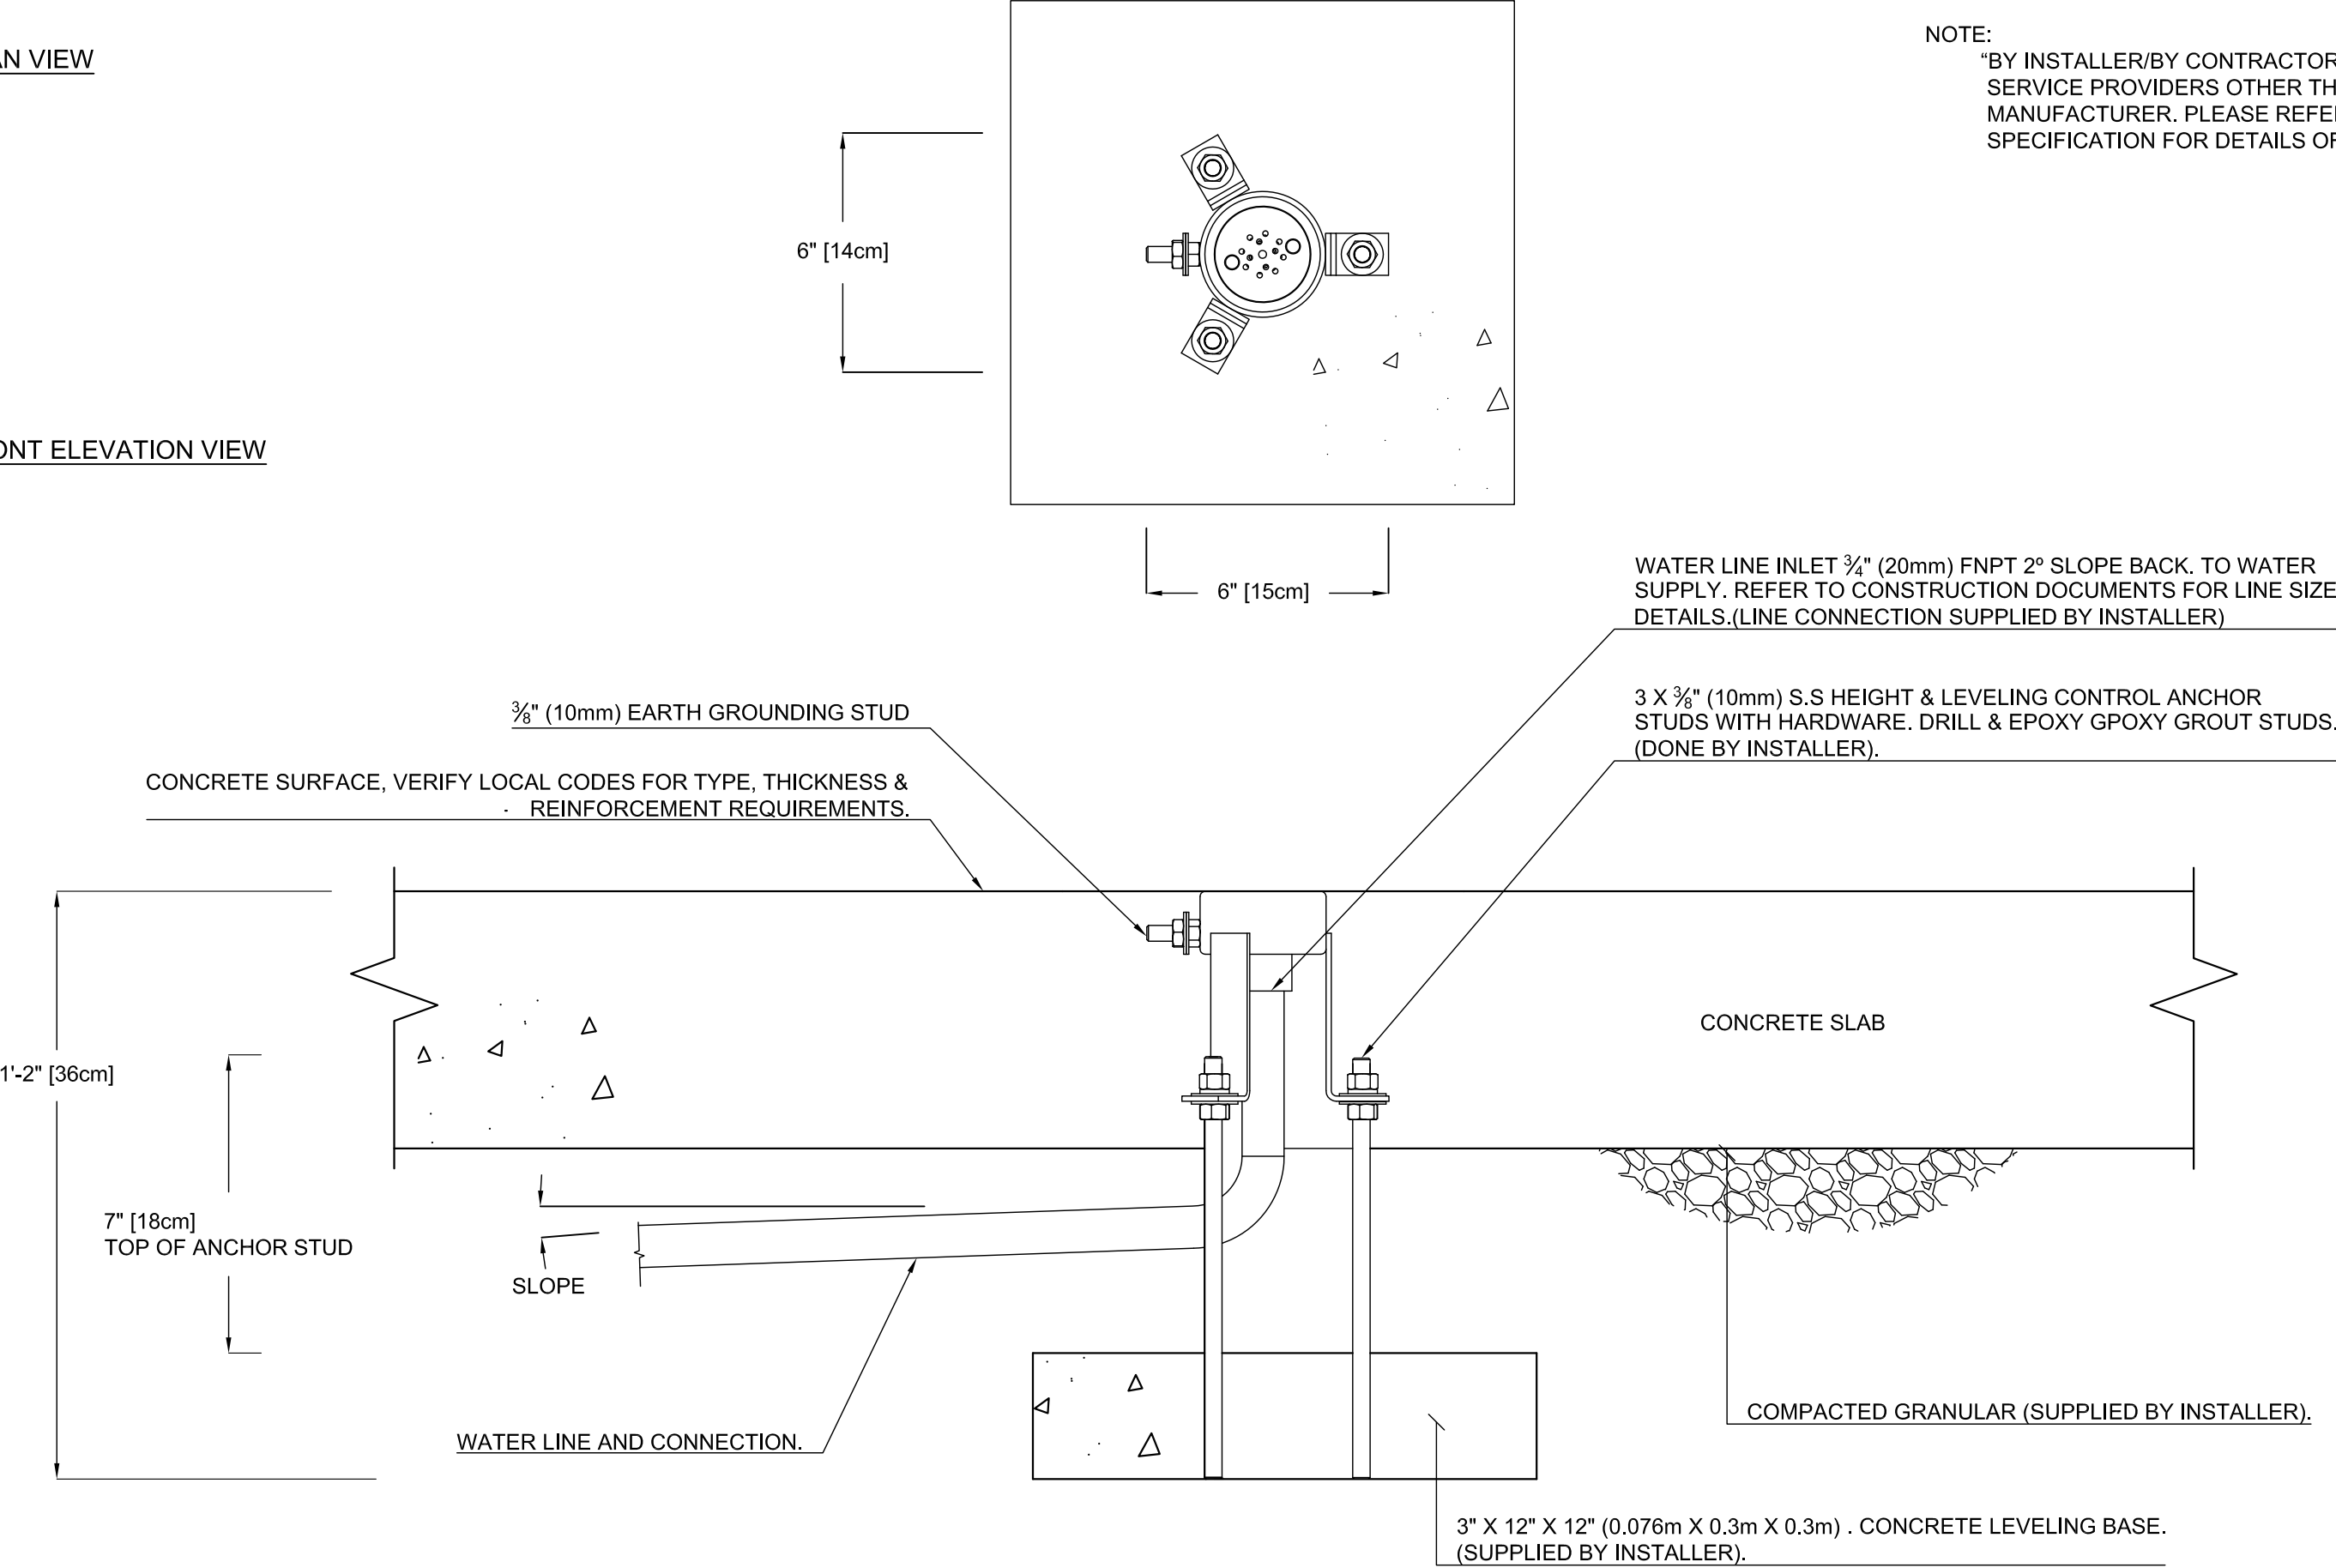

PRODUCT NAME: WATER BLOOM No.1

PRODUCT NUMBER: VOR-0322.4XXX

DATE: 08/05/16

PRODUCT INFORMATION

SHEET NO: 1/1

11"x17" SHEET SIZE

