



PLAN VIEW

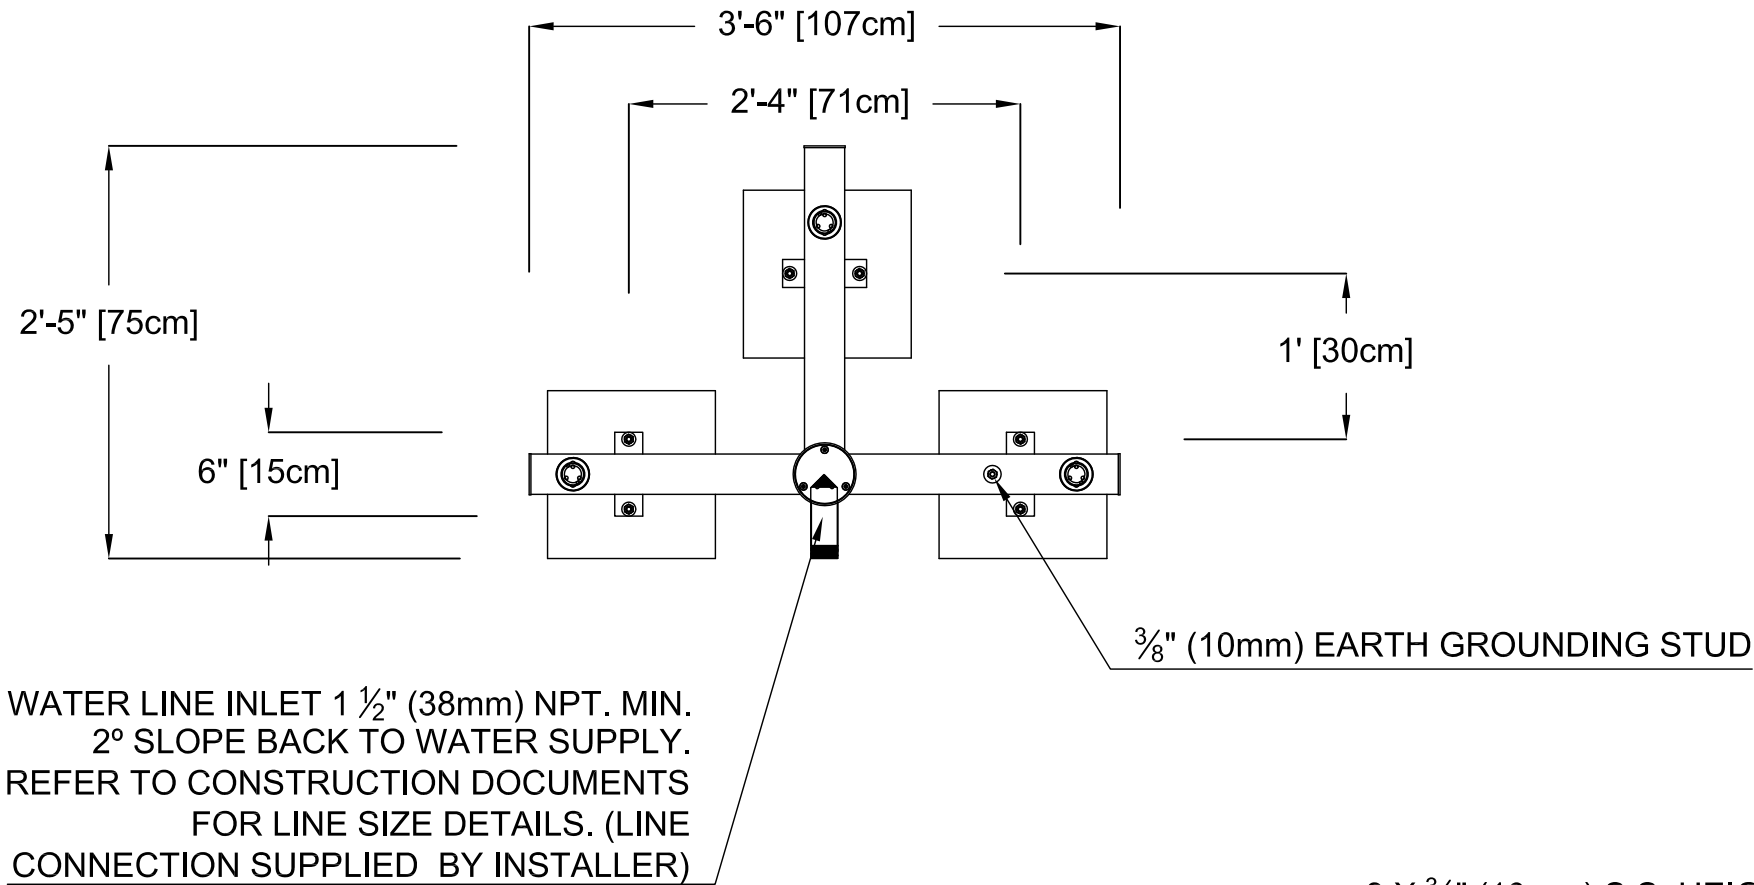

FRONT ELEVATION VIEW

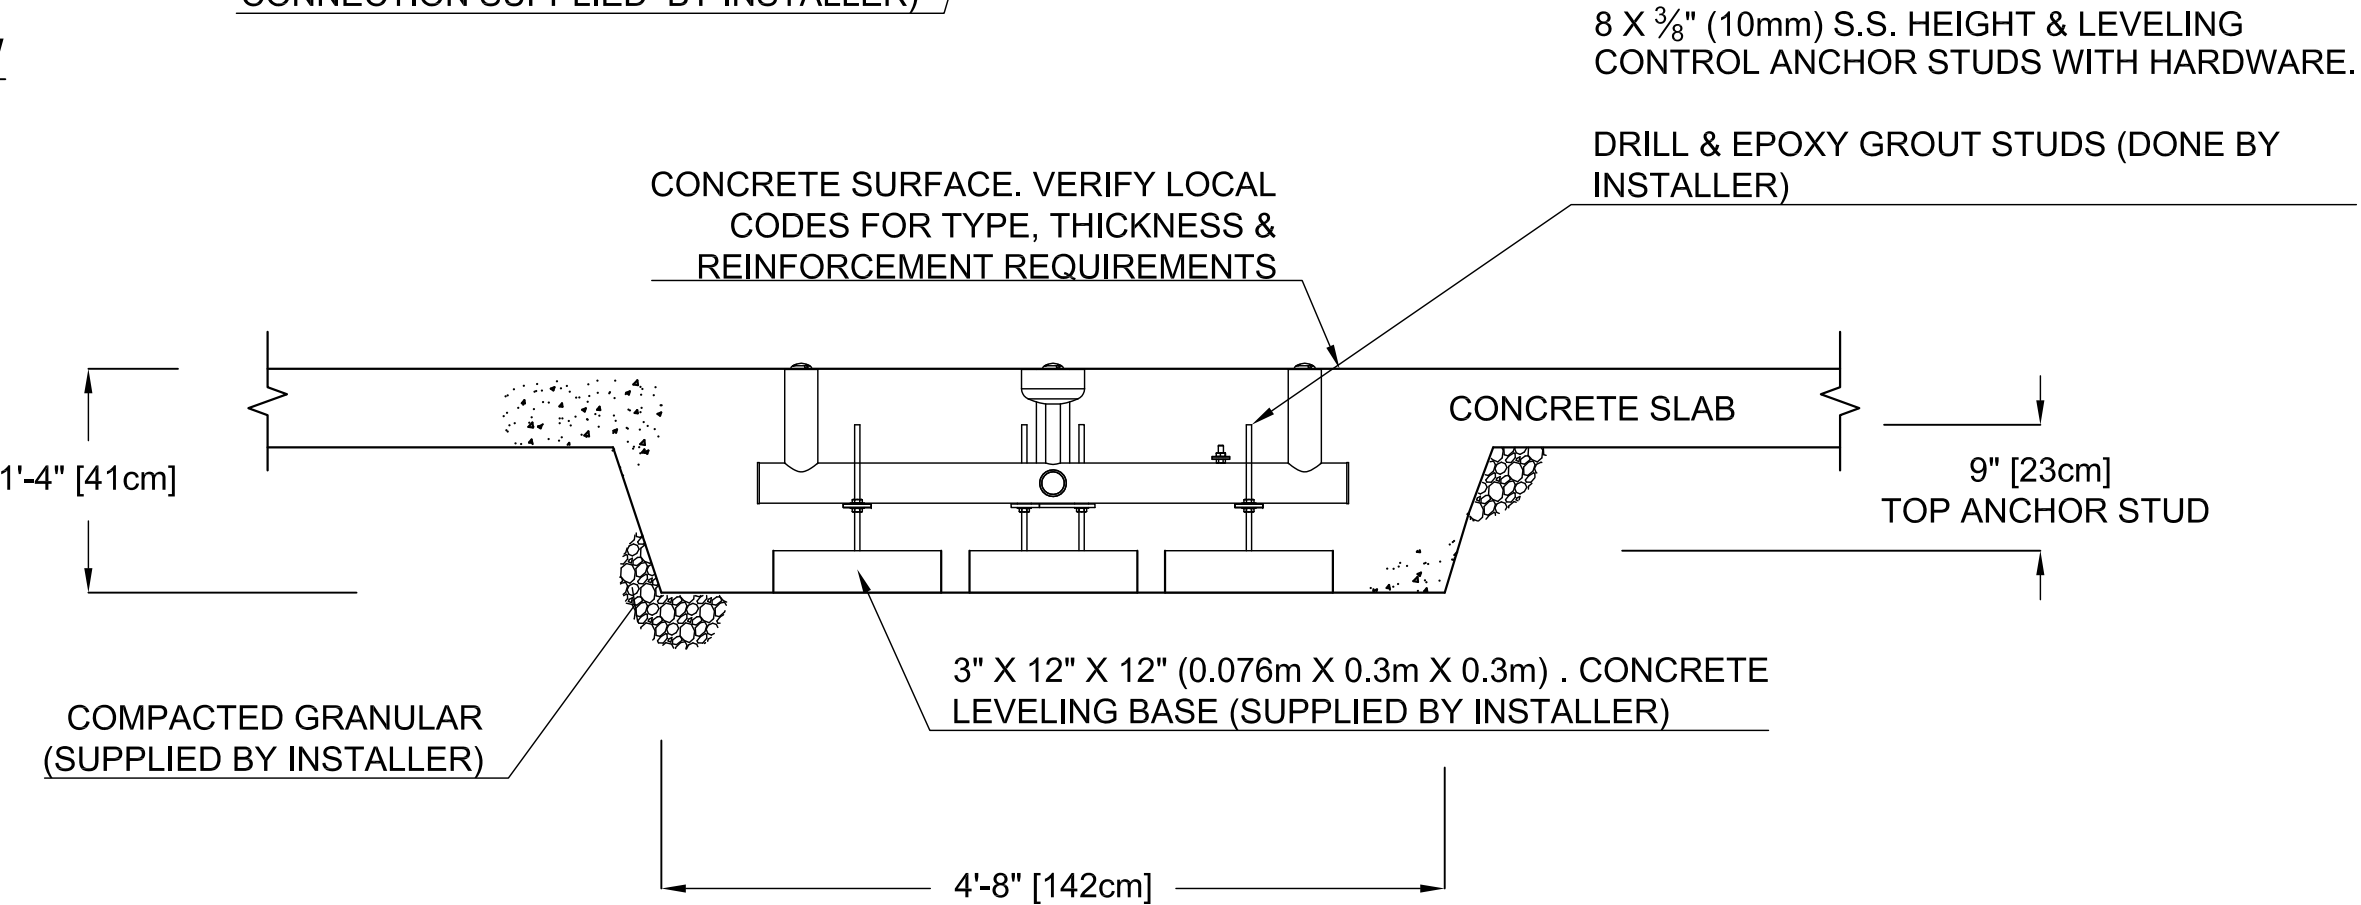

VOR-328.4XXX TEAM SPRAY No.3 (Construction Detail)

PRODUCT NAME: TEAM SPRAY No.3	PRODUCT INFORMATION			
PRODUCT NUMBER: VOR-328.4XXX	DATE: 08/05/16	SHEET NO: 1/1	11"x17" SHEET SIZE	