



PLAN VIEW

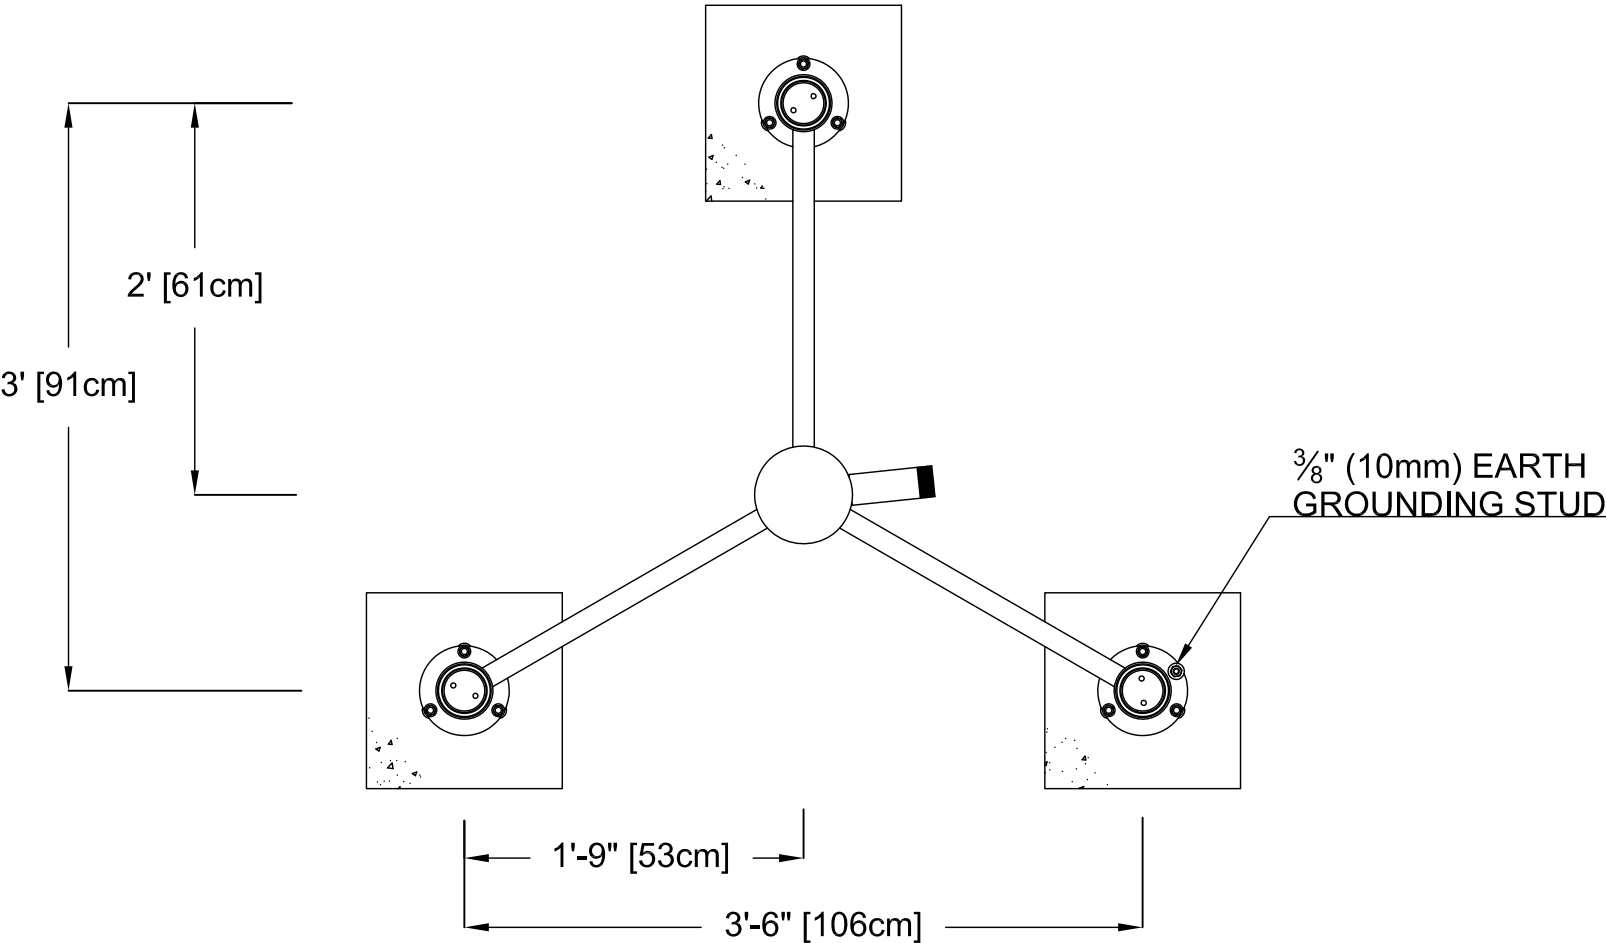

FRONT ELEVATION VIEW

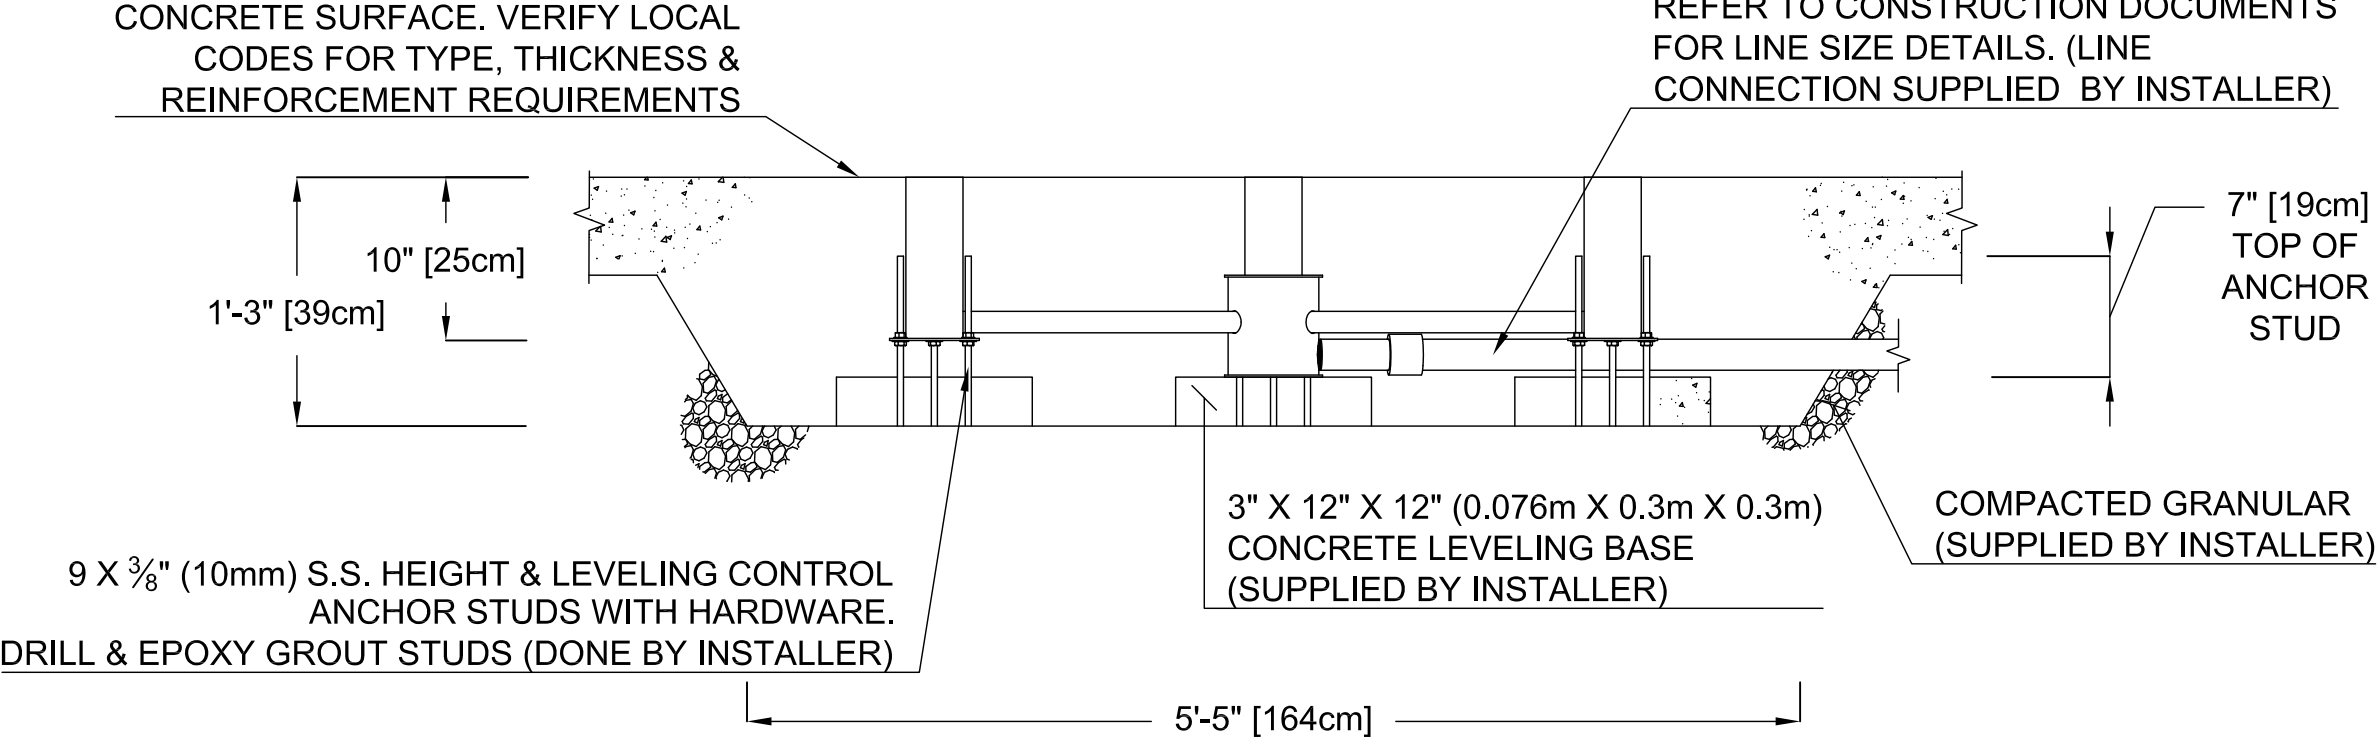

PRODUCT NAME: WATER JELLY N°3

PRODUCT NUMBER: VOR-7032.4XXX

DATE: 02/02/15

PRODUCT INFORMATION

SHEET NO: 1/1

11"x17" SHEET SIZE

