




PLAN VIEW

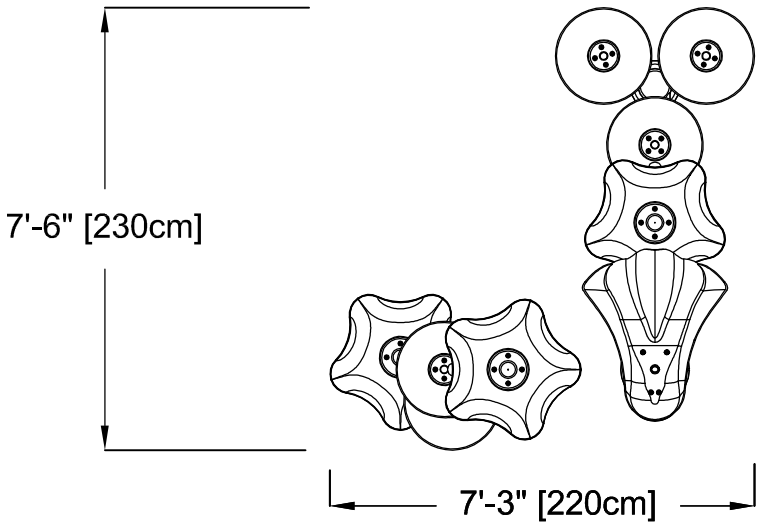


FRONT ELEVATION VIEW

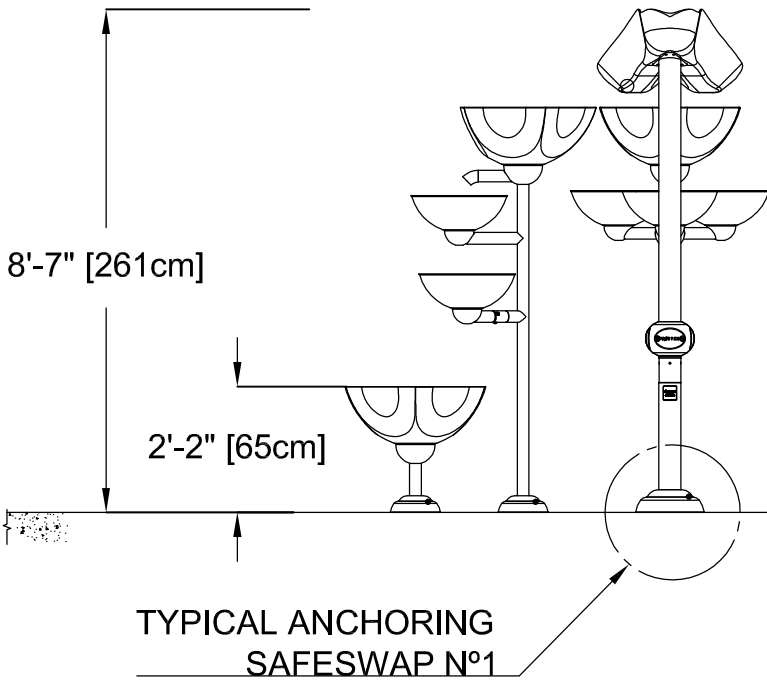

SIDE ELEVATION VIEW

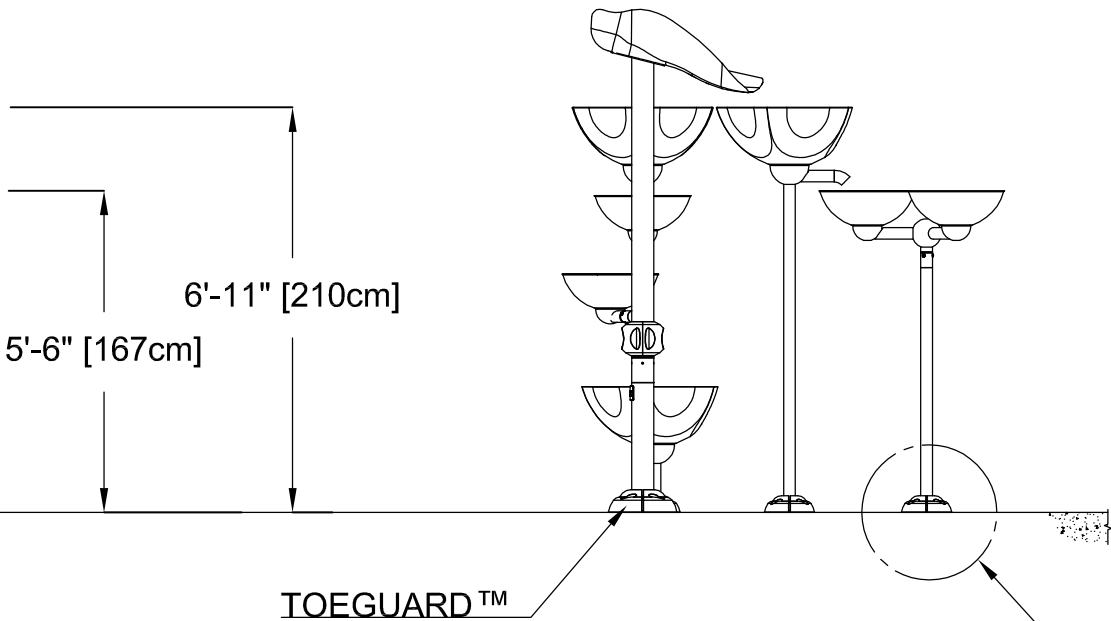


ANCHORING LOCATIONS

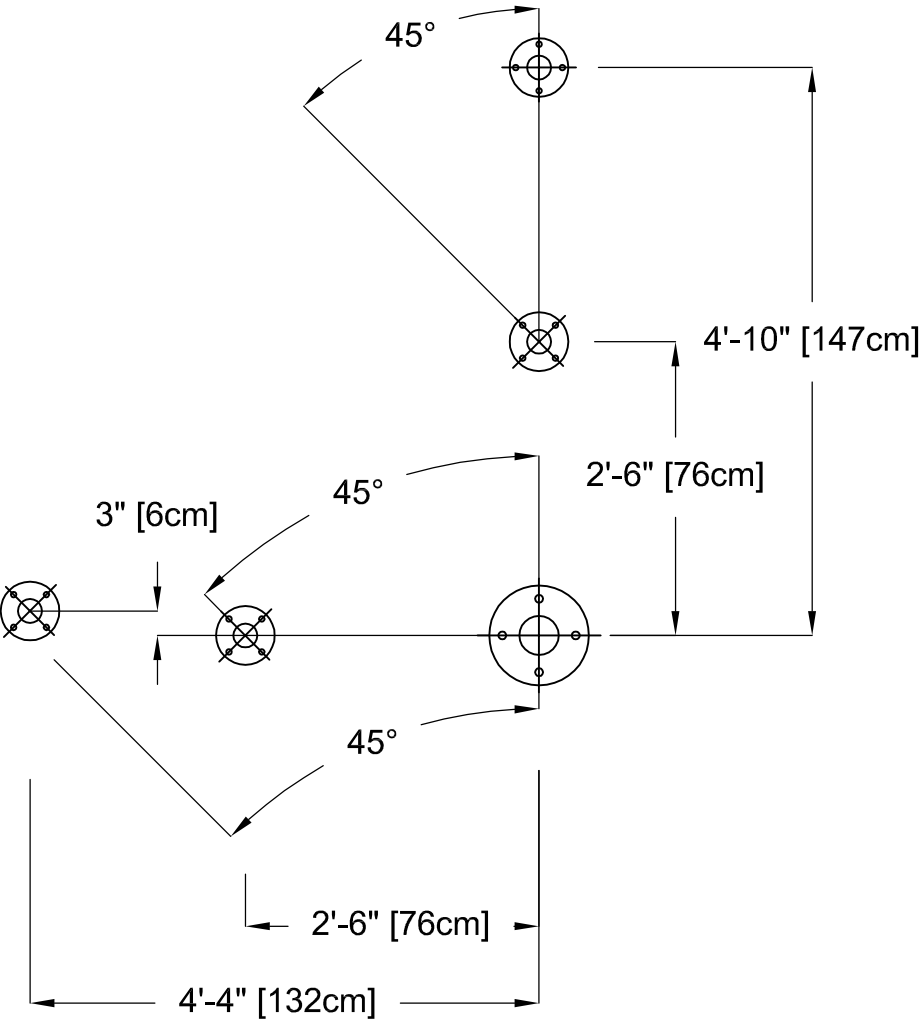

VOR-7044.2XXX CASCADES N°2 (Construction Detail)

PRODUCT NAME: CASCADDES N°2	PRODUCT INFORMATION			
PRODUCT NUMBER: VOR-7044.2XXX	DATE: 03/25/10	SHEET NO: 1/2	11"x17" SHEET SIZE	

ANCHORING DETAIL

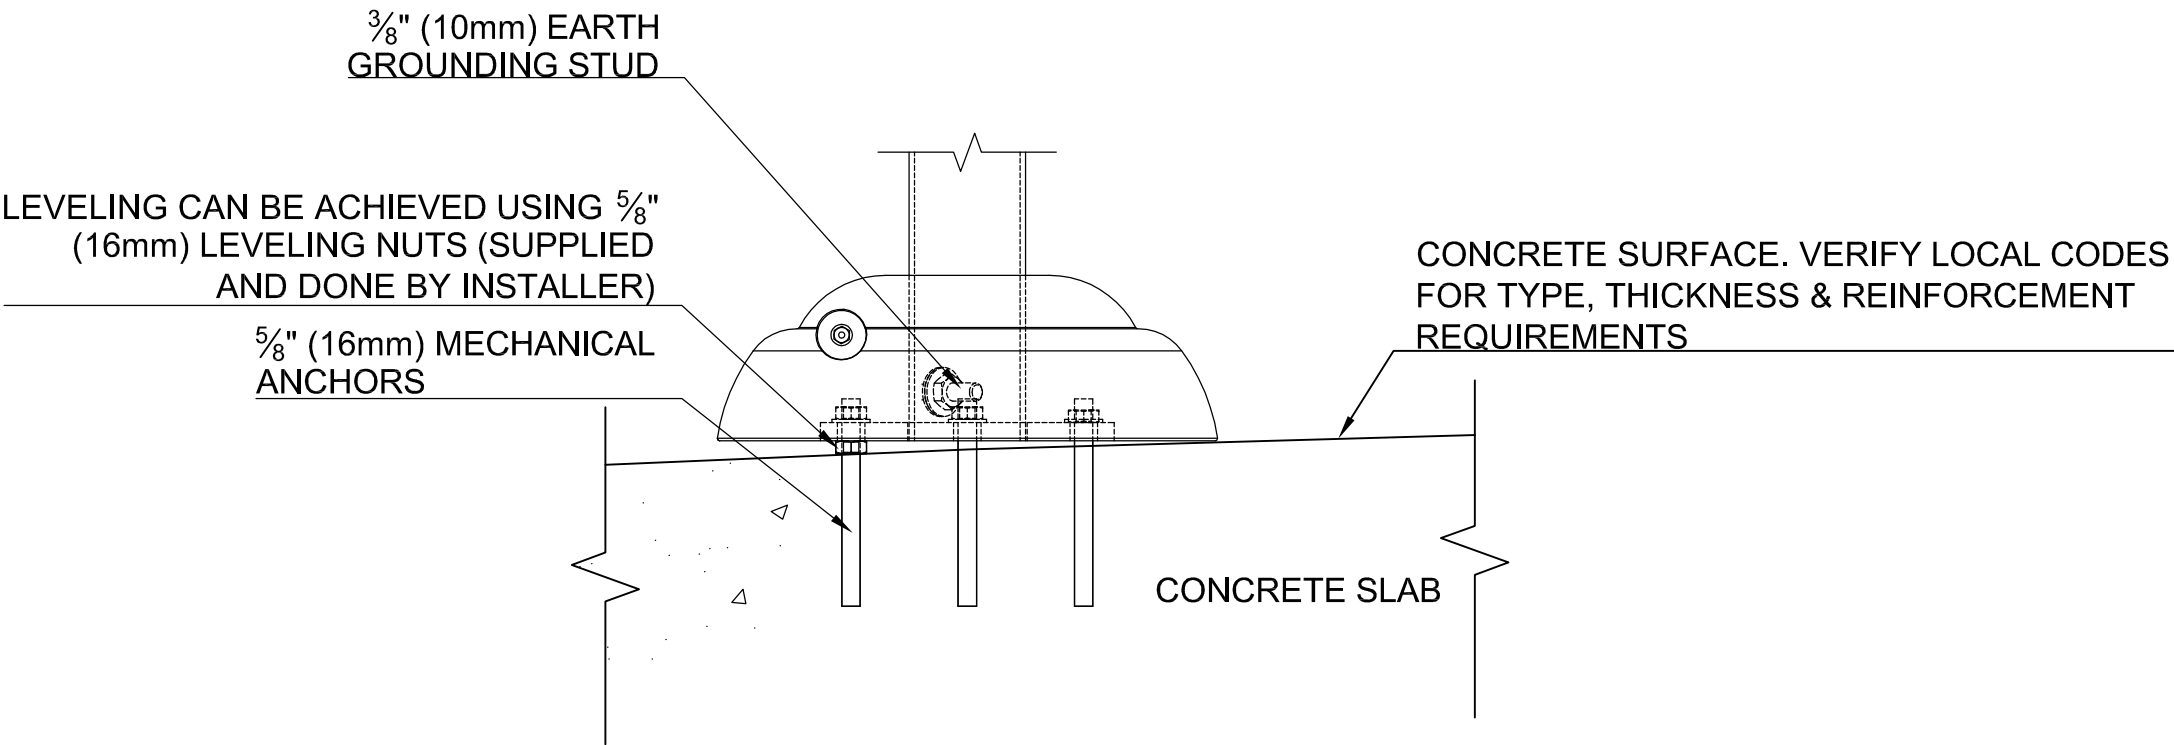

VOR-7044.2XXX CASCADES N°2 (Construction Detail)

PRODUCT NAME: CASCADES N°2	PRODUCT INFORMATION			
PRODUCT NUMBER: VOR-7044.2XXX	DATE: 03/25/10	SHEET NO: 2/2	11"x17" SHEET SIZE	