




PLAN VIEW

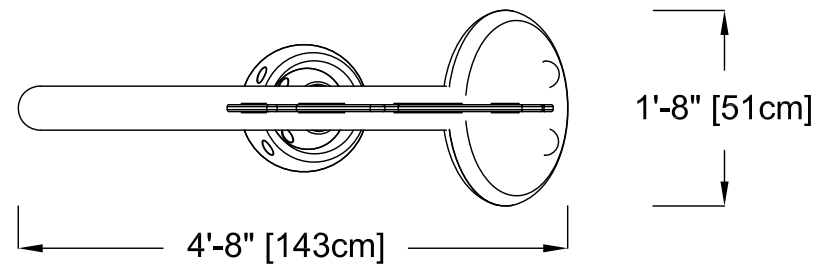

FRONT ELEVATION VIEW

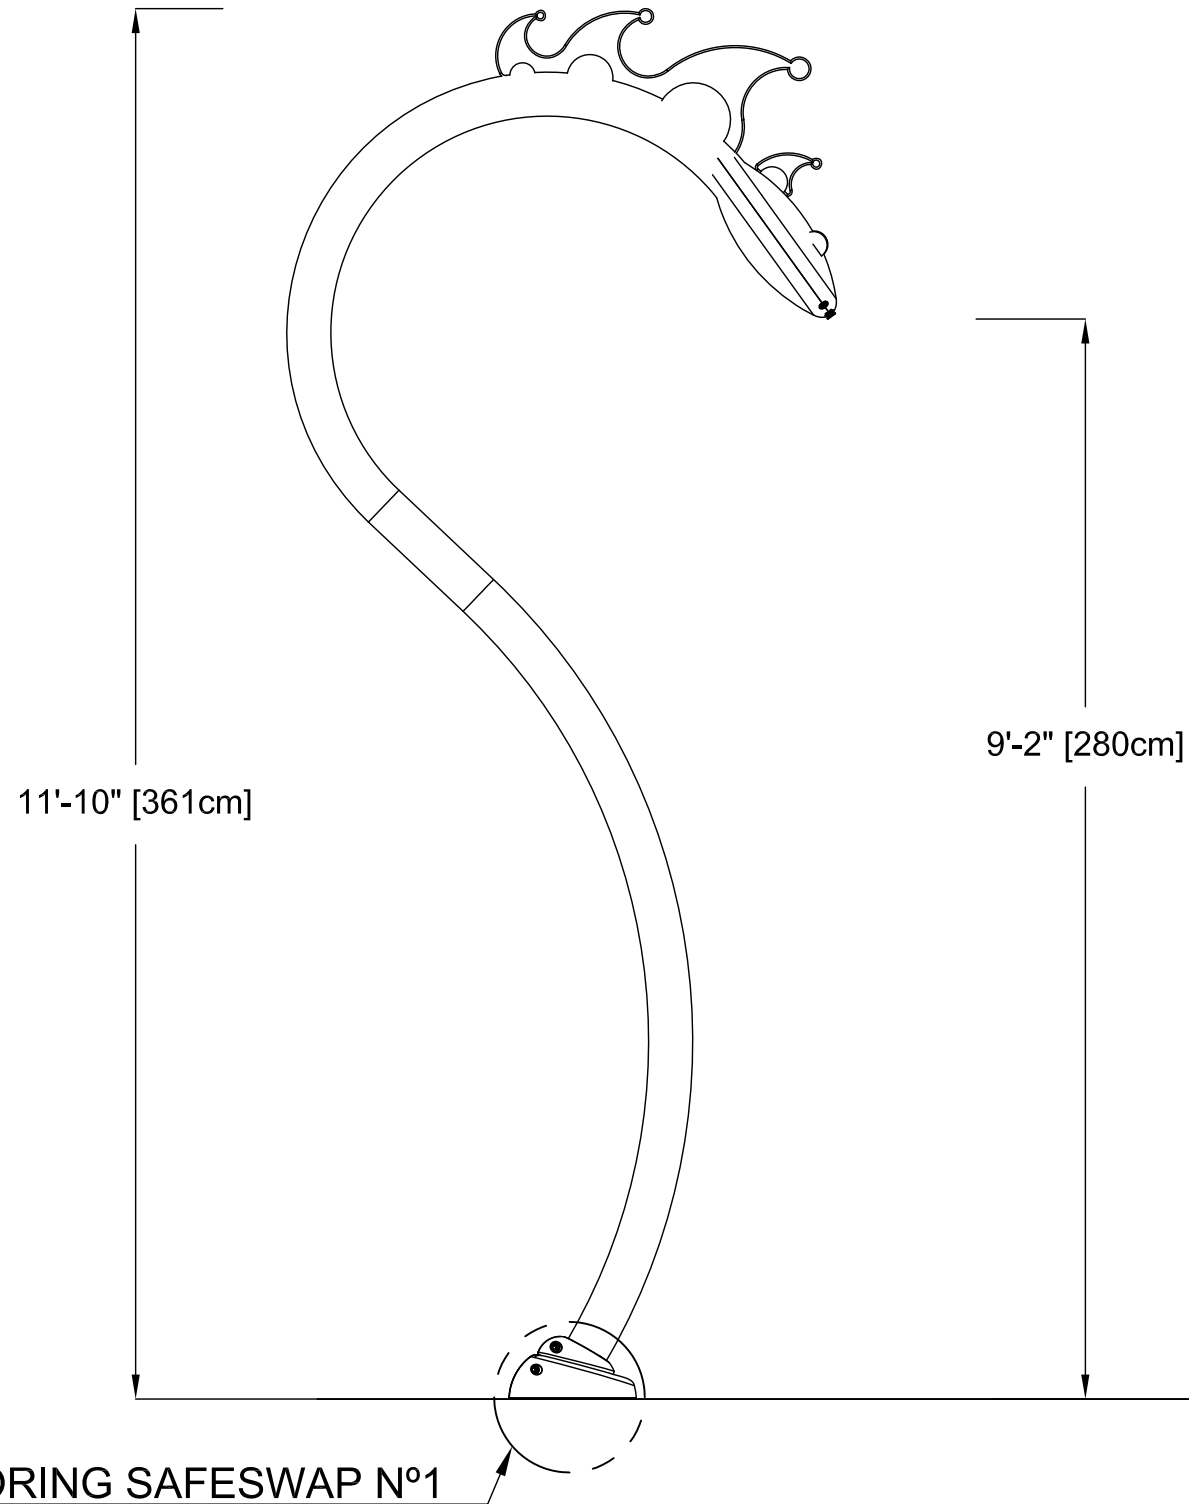

SIDE ELEVATION VIEW

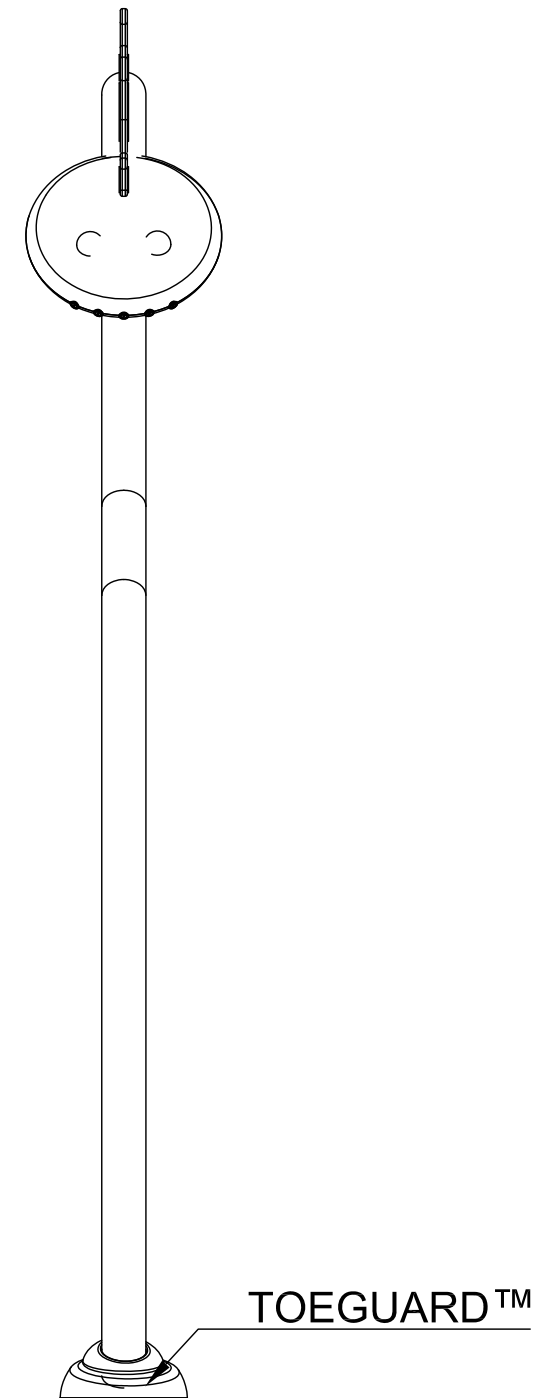

PRODUCT NAME: SERPENT N°2

PRODUCT NUMBER: VOR-7214.2XXX

PRODUCT INFORMATION

DATE: 01/26/15

SHEET NO: 1/1

11"x17" SHEET SIZE

