



PLAN VIEW

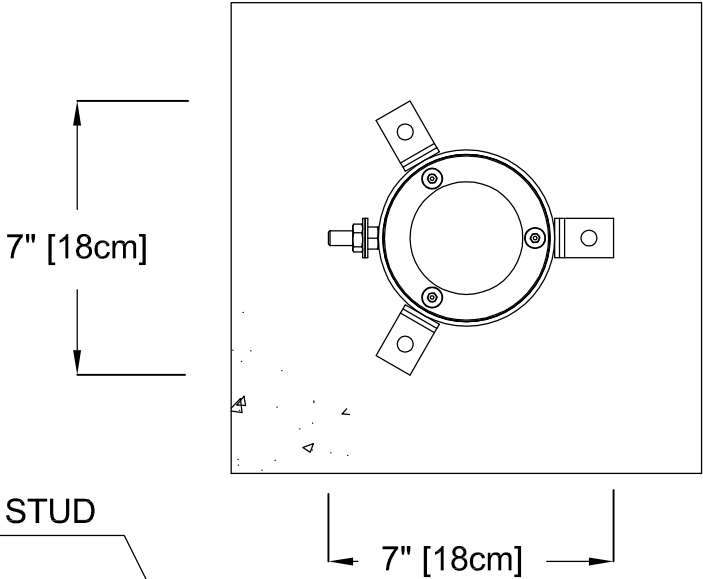

FRONT ELEVATION VIEW

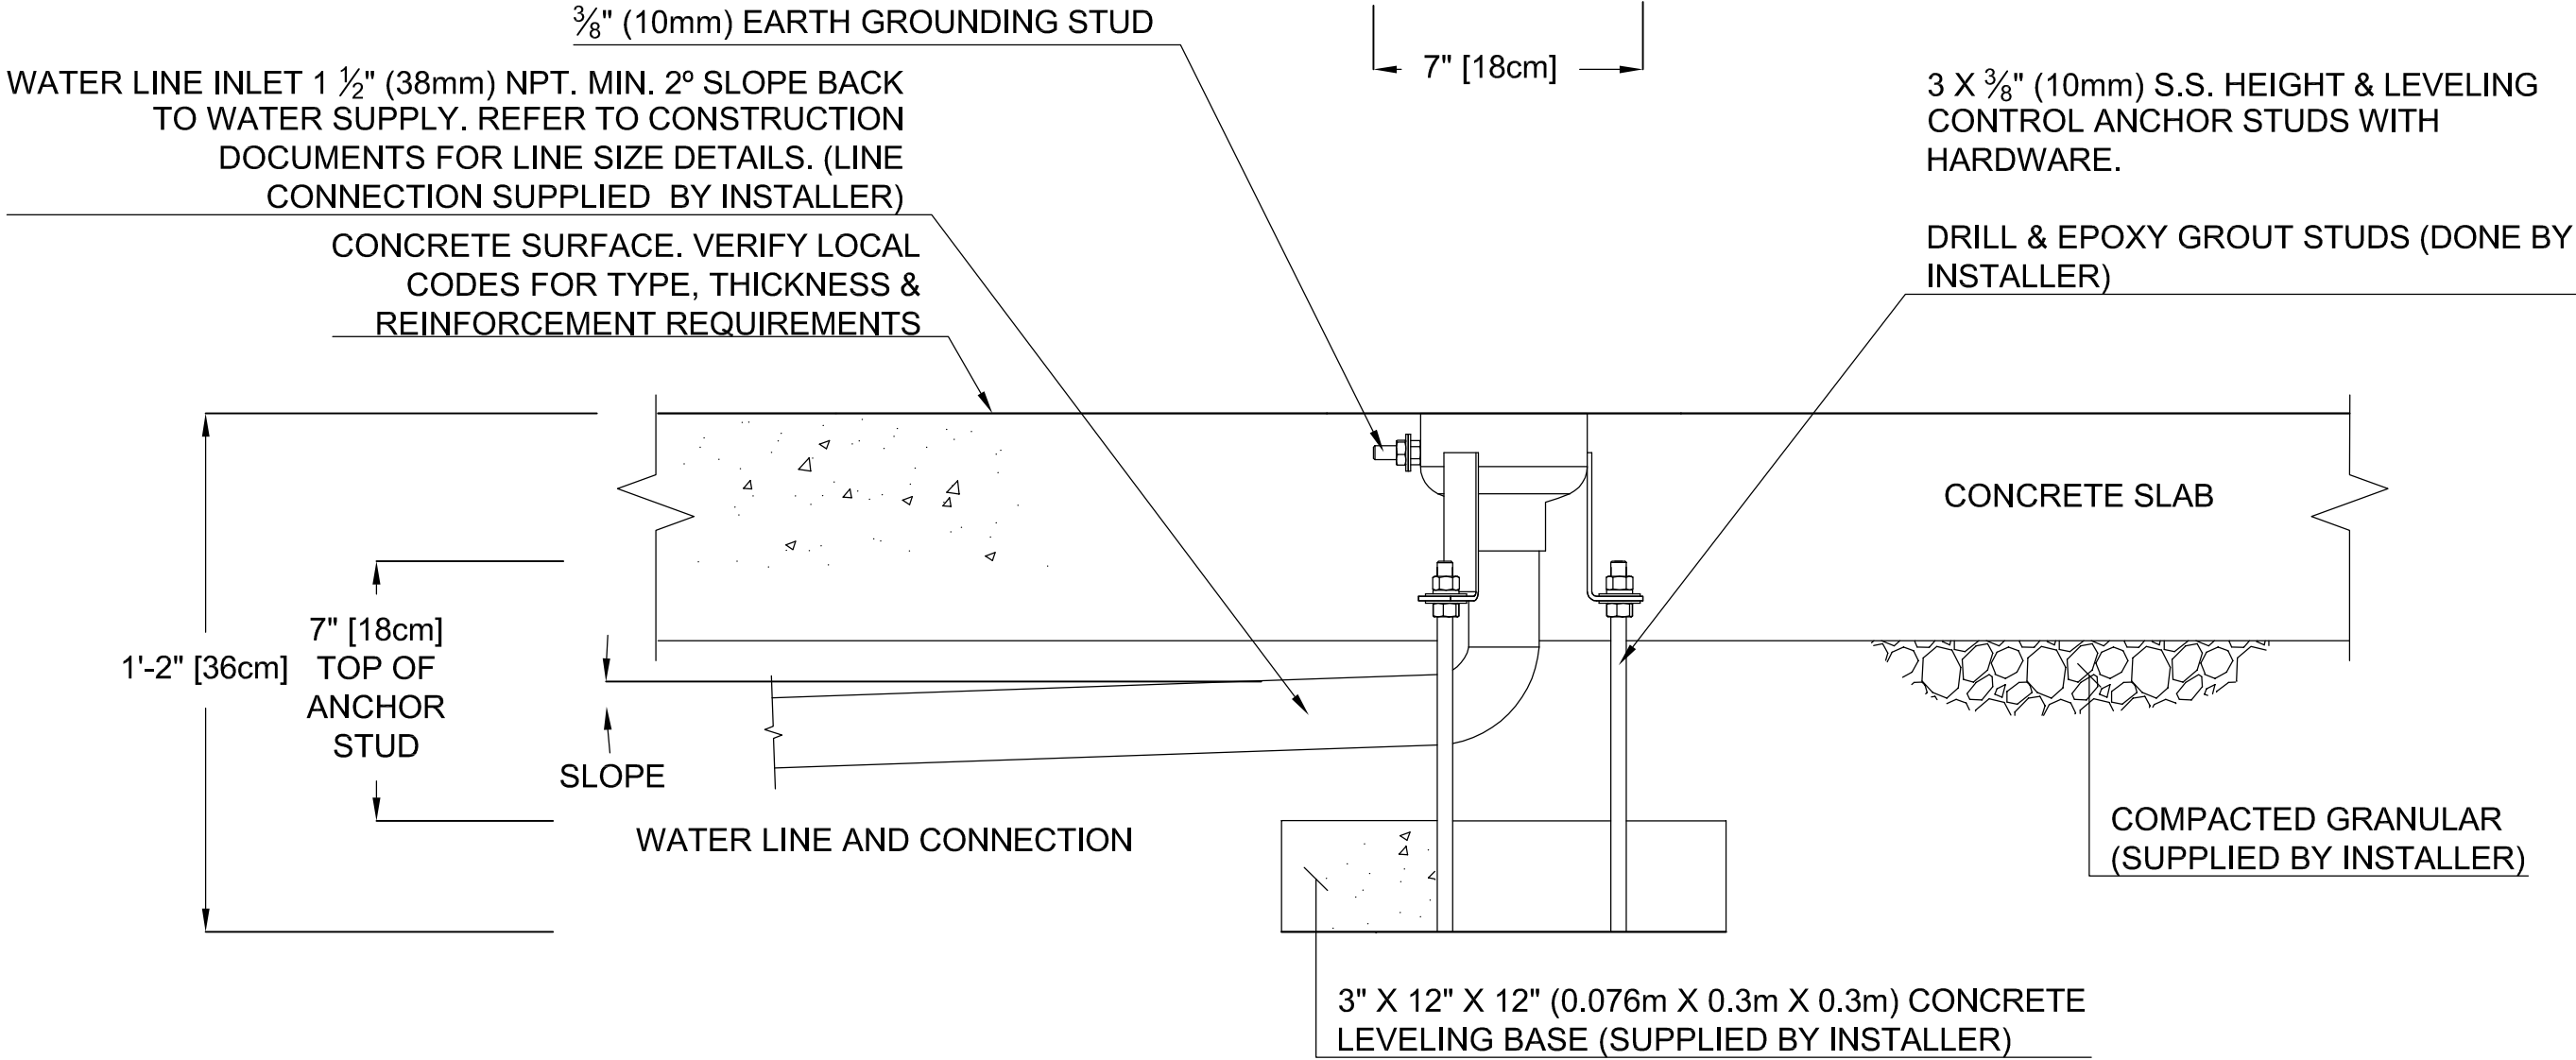

VOR-7516.0XXX SPLIT STREAM (Construction Detail)

PRODUCT NAME: SPLIT STREAM	PRODUCT INFORMATION			
PRODUCT NUMBER: VOR-7516.0XXX	DATE: 12/03/10	SHEET NO: 1/1	11"x17" SHEET SIZE	