



PLAN VIEW

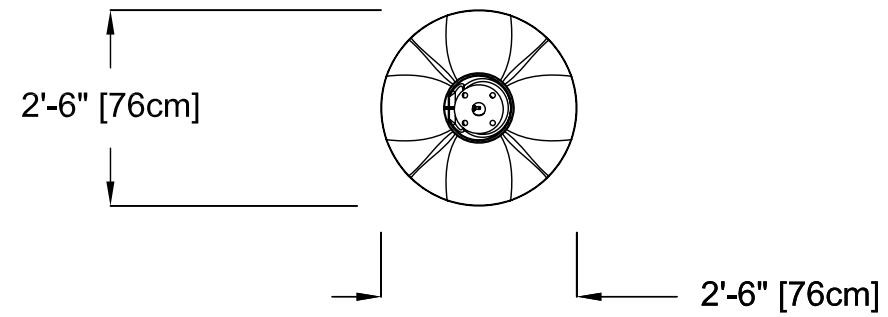

FRONT ELEVATION VIEW

SIDE ELEVATION VIEW

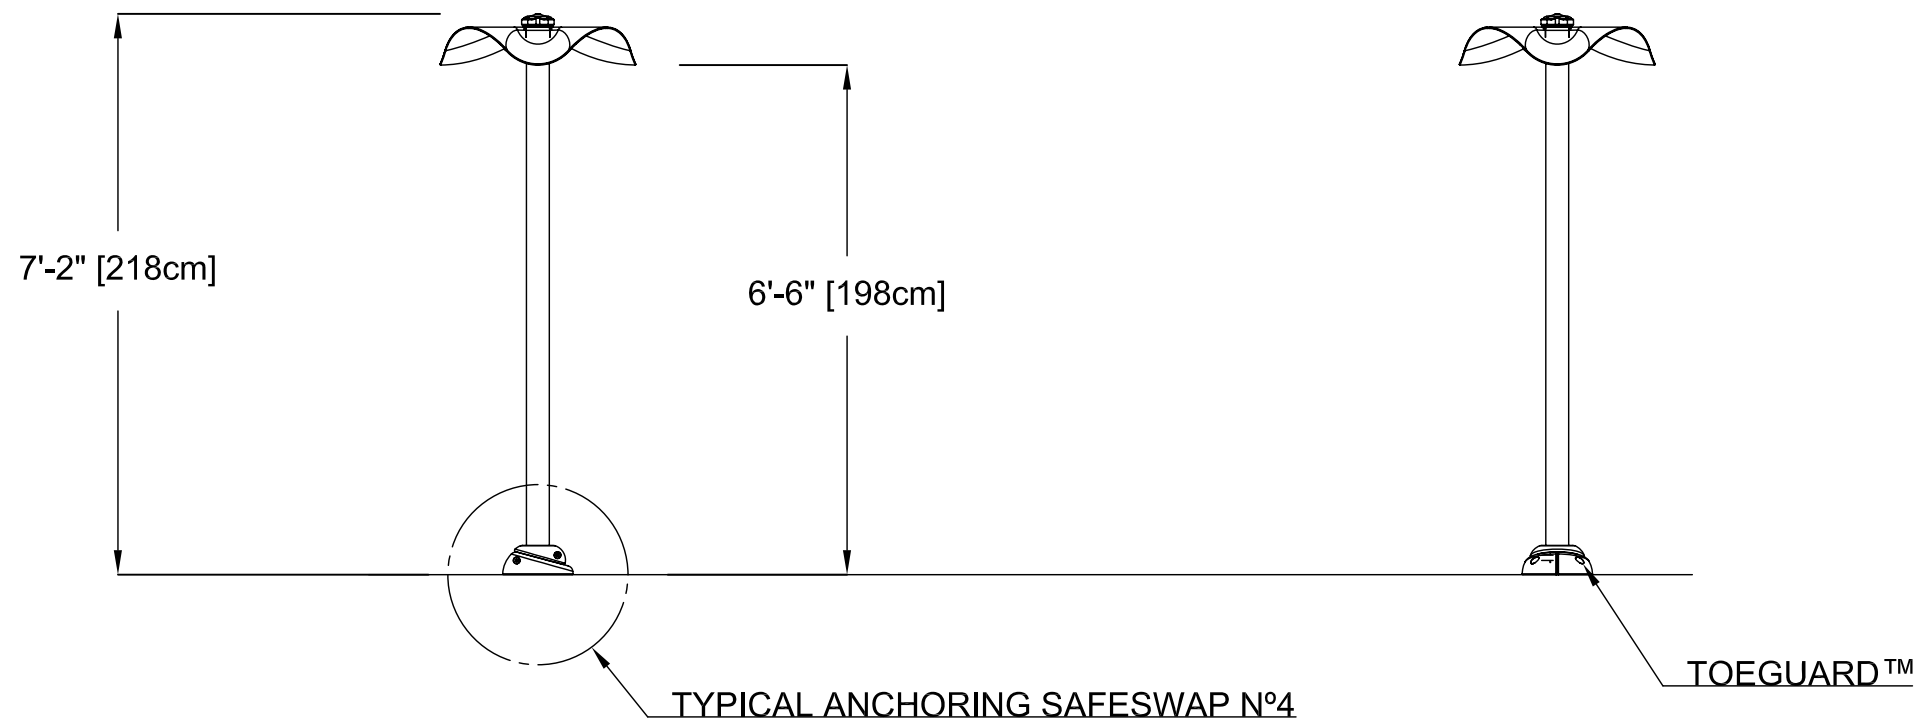

VOR-7631.3XXX AQUALIEN POWER FLOWER N°1 (Construction Detail)

PRODUCT NAME: AQUALIEN POWER FLOWER N°1

PRODUCT INFORMATION

PRODUCT NUMBER: VOR-7631.3XXX

DATE: 05/14/10

SHEET NO: 1/1

11"x17" SHEET SIZE

