



PLAN VIEW

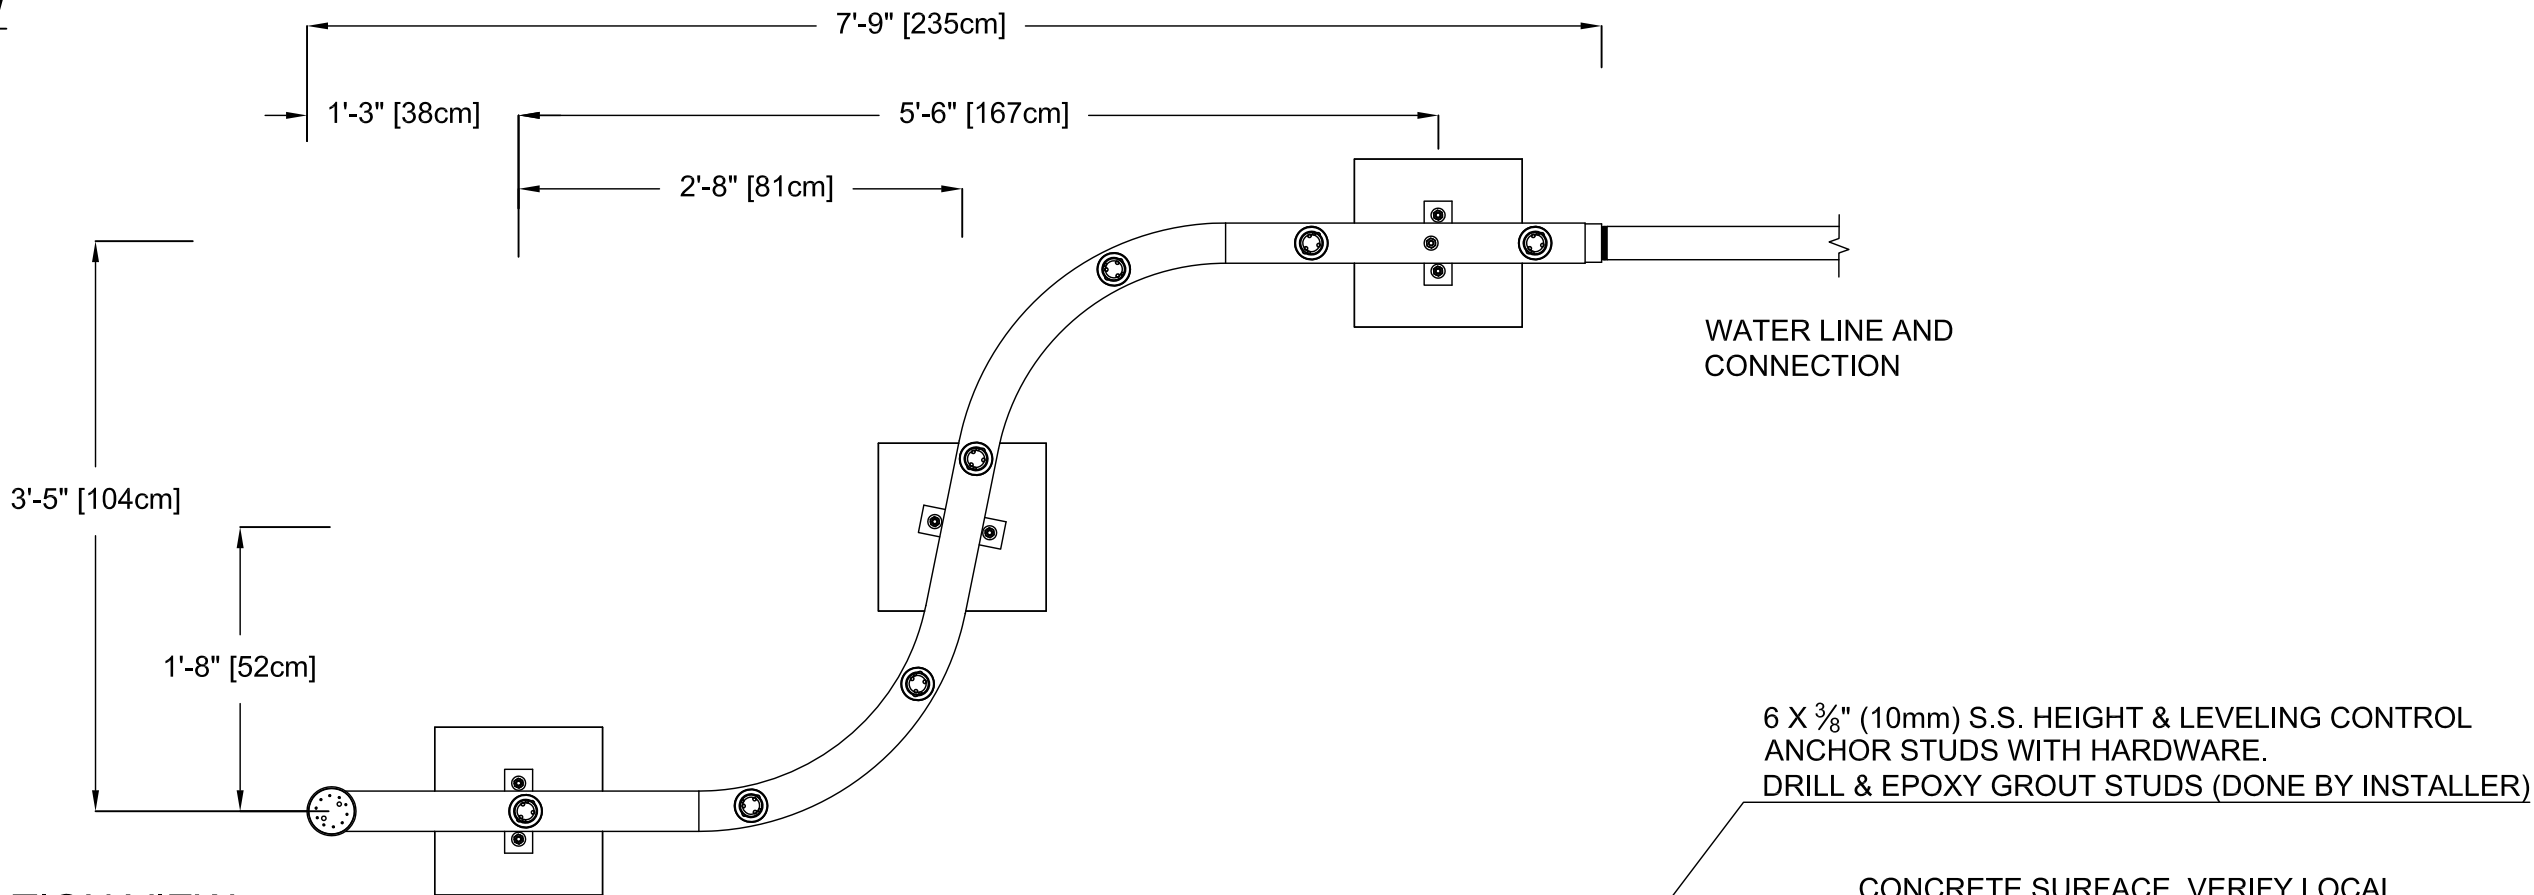

FRONT ELEVATION VIEW

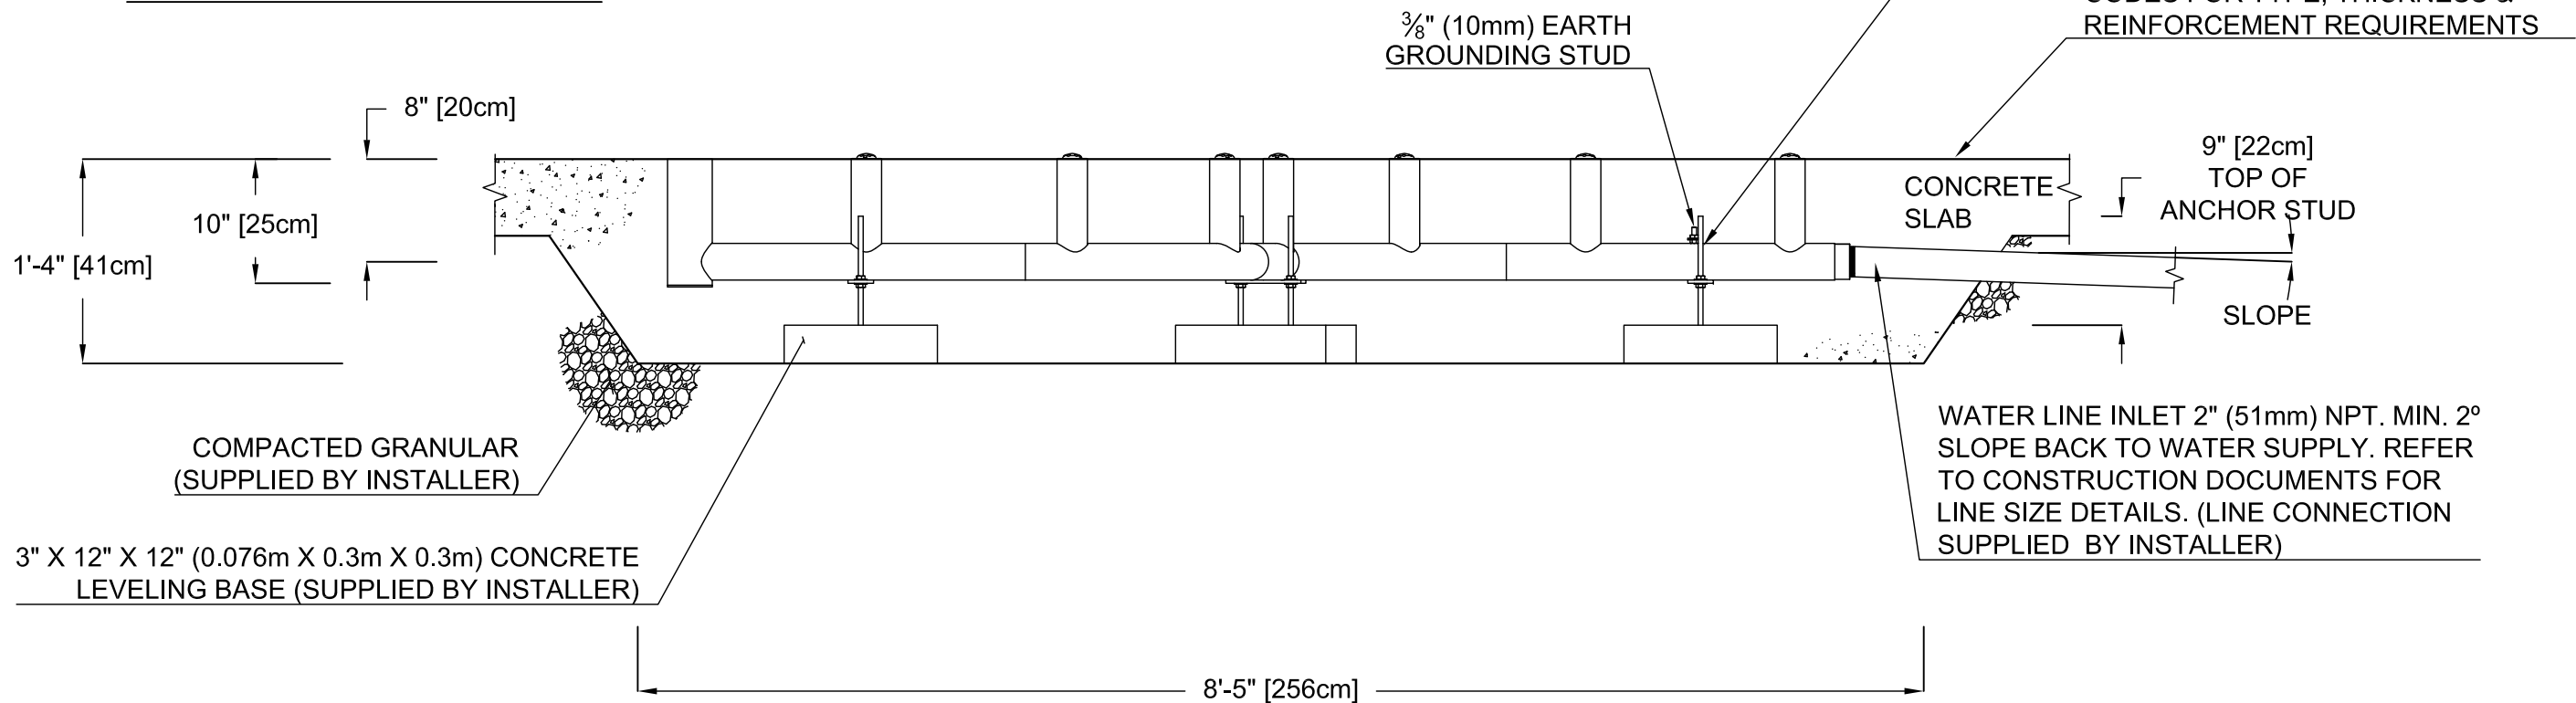

VOR-7640.0XXX TEAM SPRAY N°1 (Construction Detail)

PRODUCT NAME: TEAM SPRAY No1	PRODUCT INFORMATION			
PRODUCT NUMBER: VOR-7640.0XXX	DATE: 08/24/16	SHEET NO: 1/1	11"x17" SHEET SIZE	