



PLAN VIEW

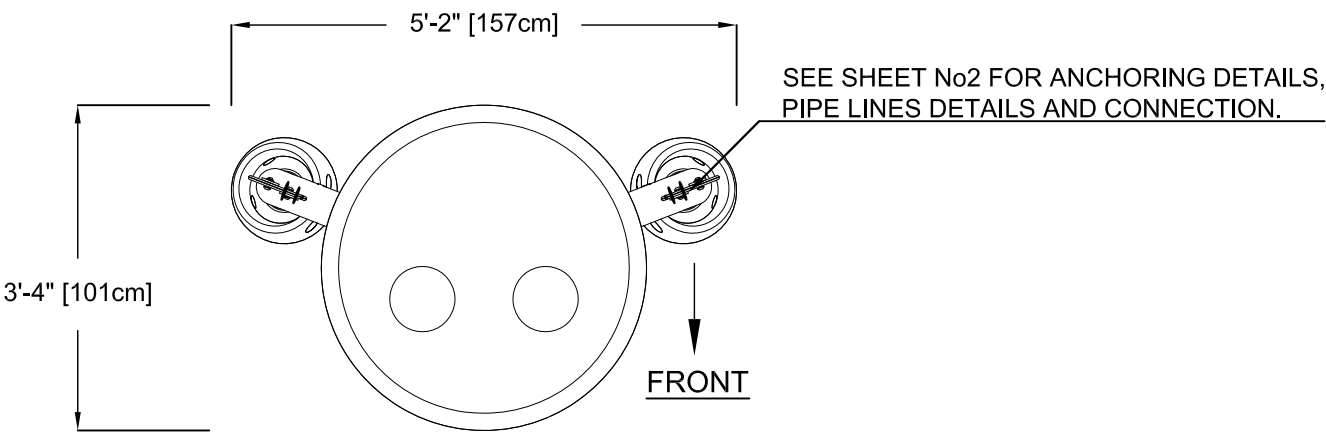


NOTE:

1- BY INSTALLER/BY CONTRACTOR MAY REFER TO SERVICE PROVIDERS OTHER THAN THE EQUIPMENT MANUFACTURER. PLEASE REFER TO PROJECT SPECIFICATION FOR DETAILS OF RESPONSIBILITY.

FRONT ELEVATION VIEW

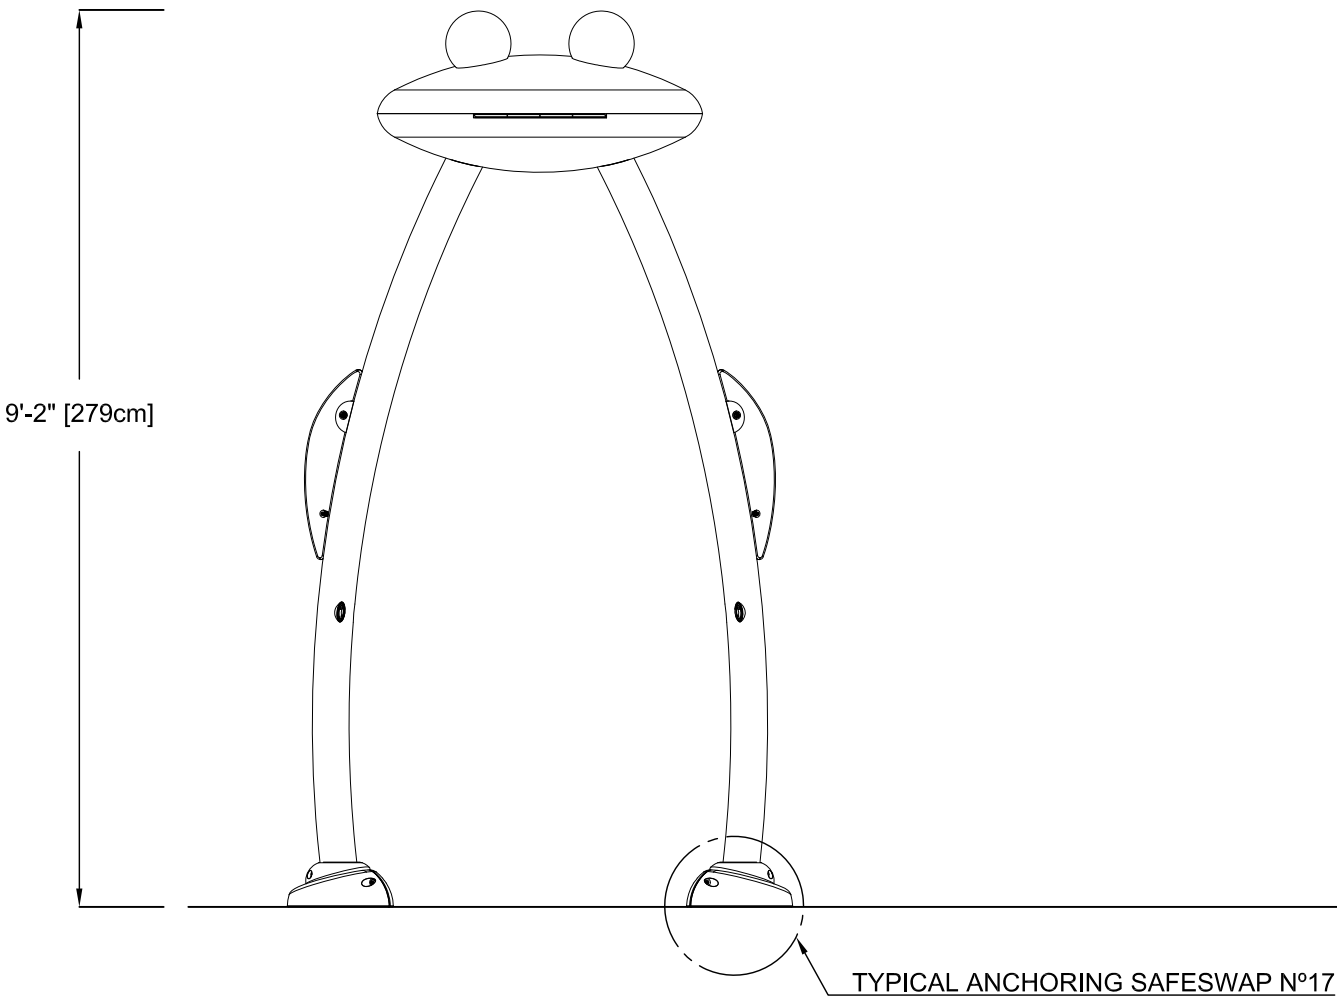

SIDE ELEVATION VIEW

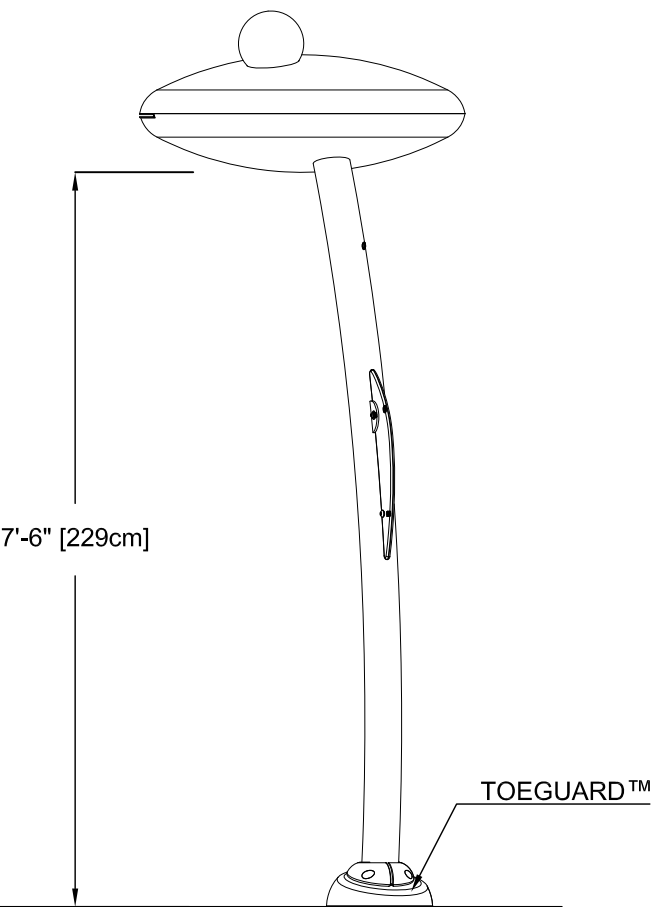

PRODUCT NAME: FROG N°6

PRODUCT NUMBER: VOR-7659.2XXX

DATE: 05/14/15

PRODUCT INFORMATION


SHEET NO: 1/2

11"x17" SHEET SIZE



NOTE:
1- BY INSTALLER/BY CONTRACTOR MAY REFER TO SERVICE PROVIDERS OTHER THAN THE EQUIPMENT MANUFACTURER. PLEASE REFER TO PROJECT SPECIFICATION FOR DETAILS OF RESPONSIBILITY.

ANCHORING LOCATIONS

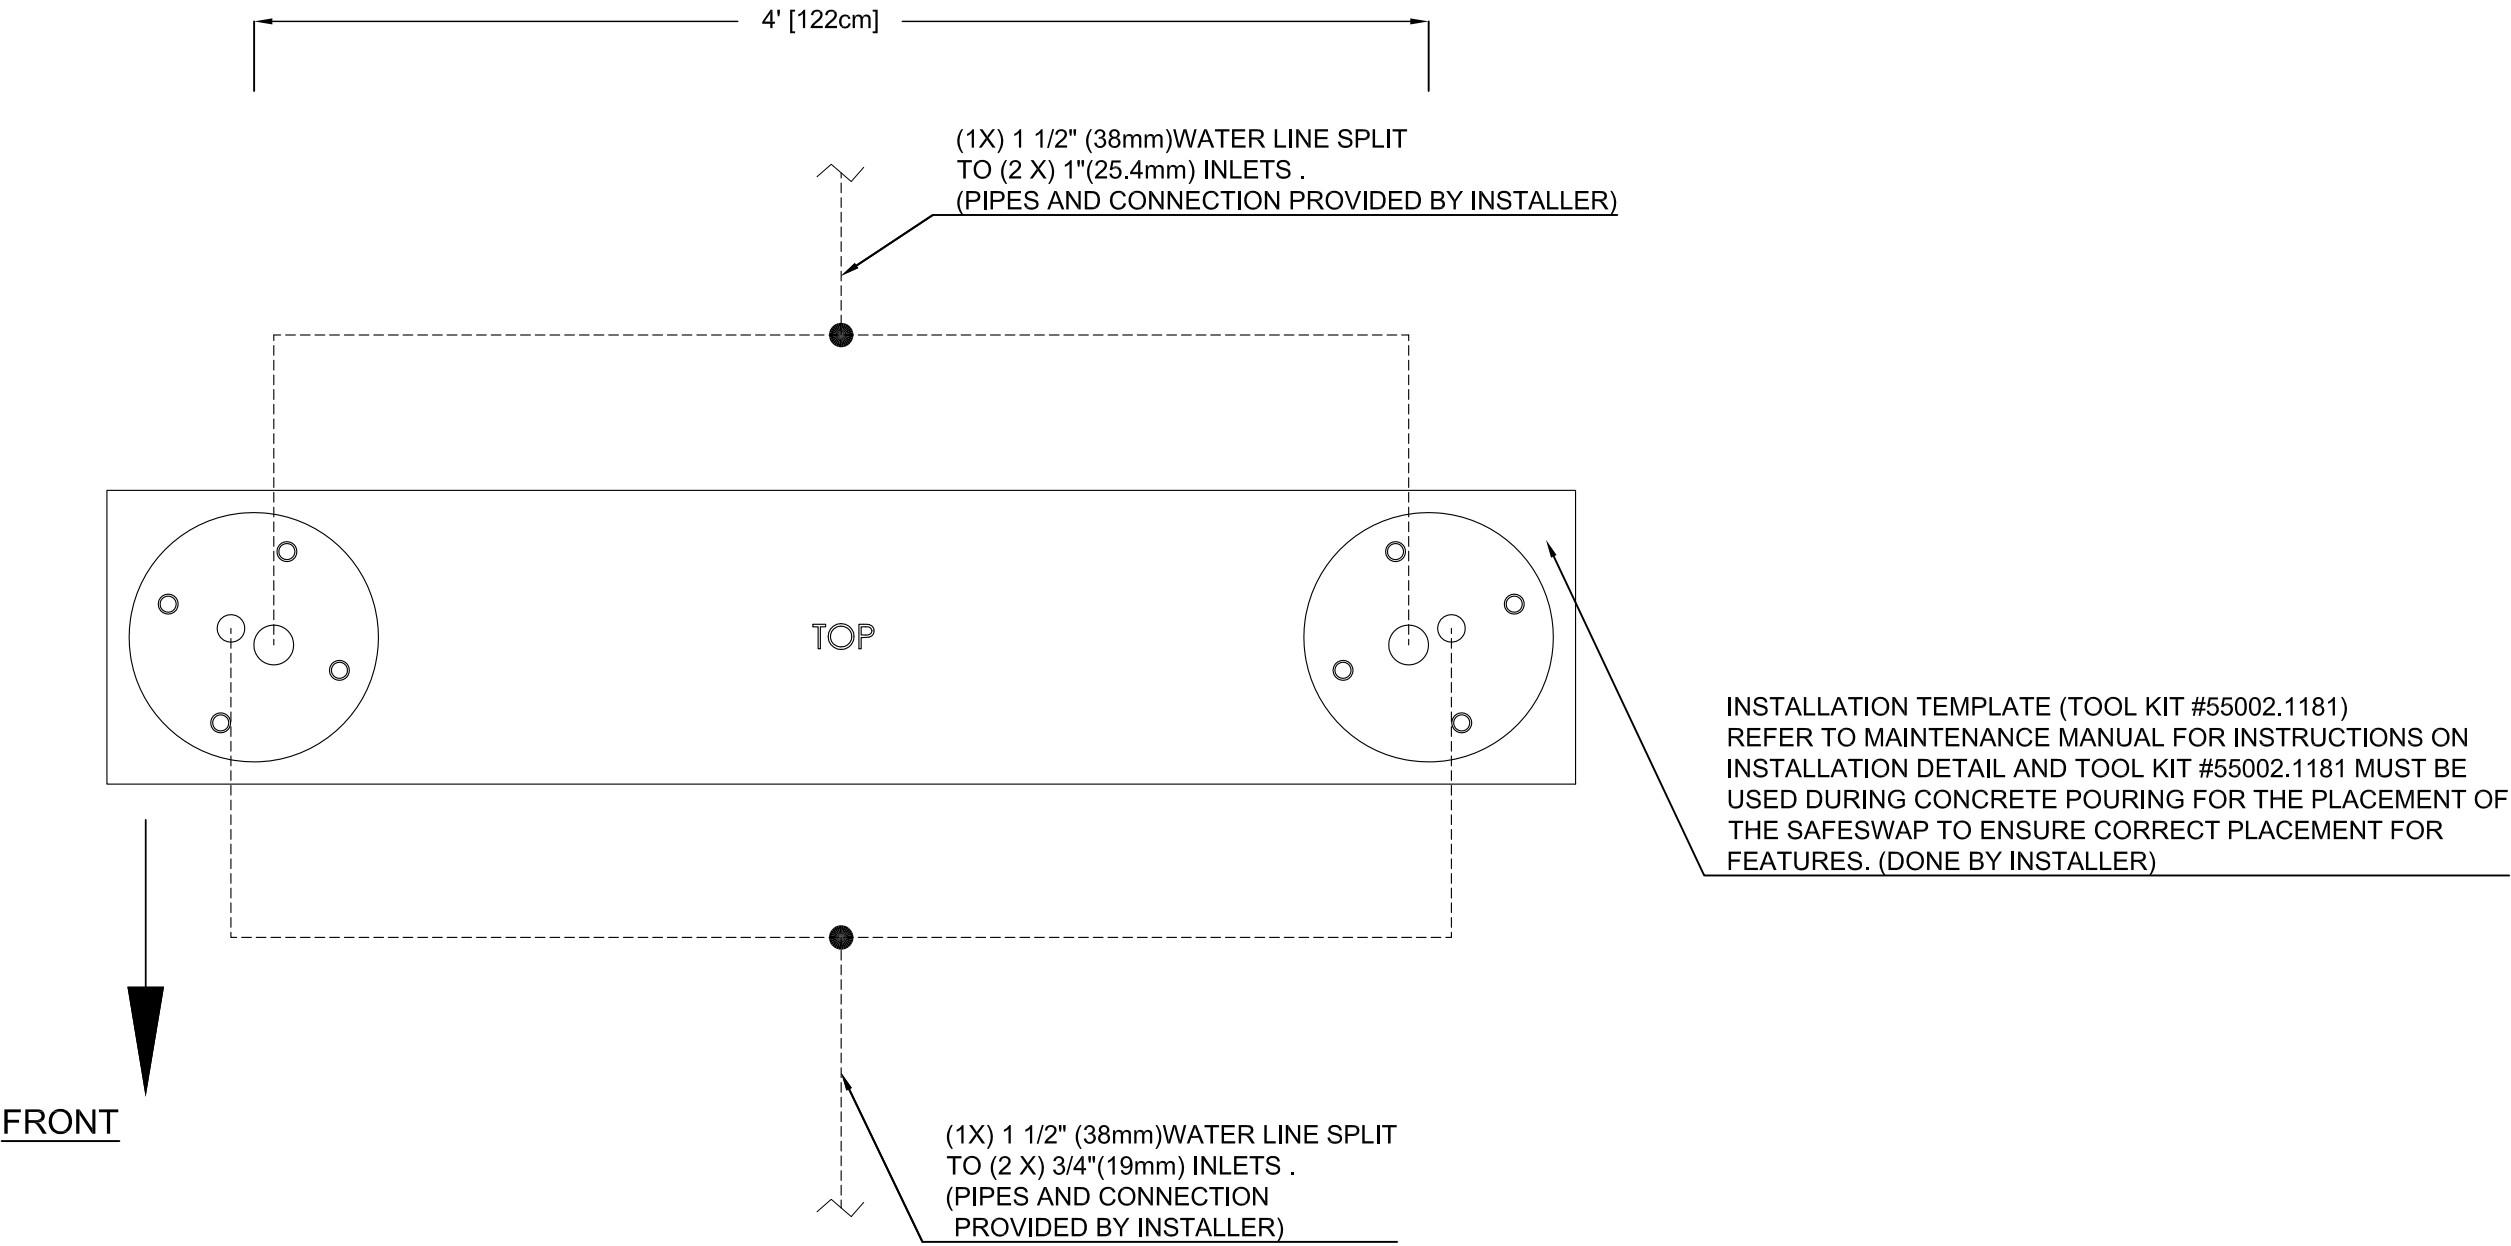

PRODUCT NAME: FROG N°6

PRODUCT NUMBER: VOR-7659.2XXX

DATE: 05/14/15

PRODUCT INFORMATION

SHEET NO: 2/2

11"x17" SHEET SIZE

