




PLAN VIEW

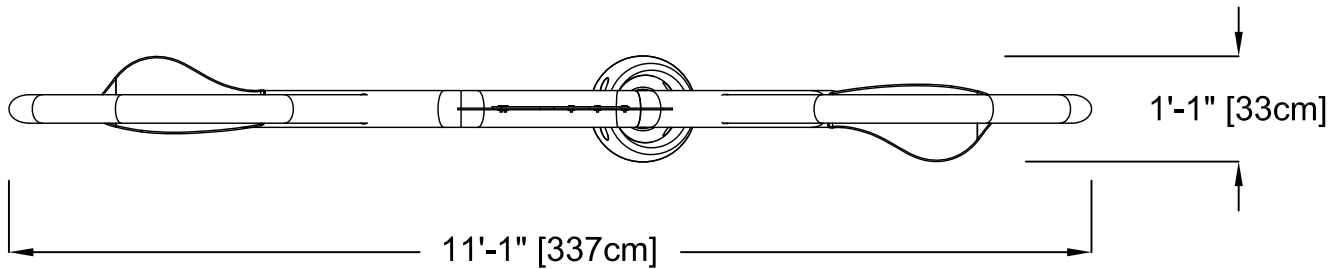

FRONT ELEVATION VIEW

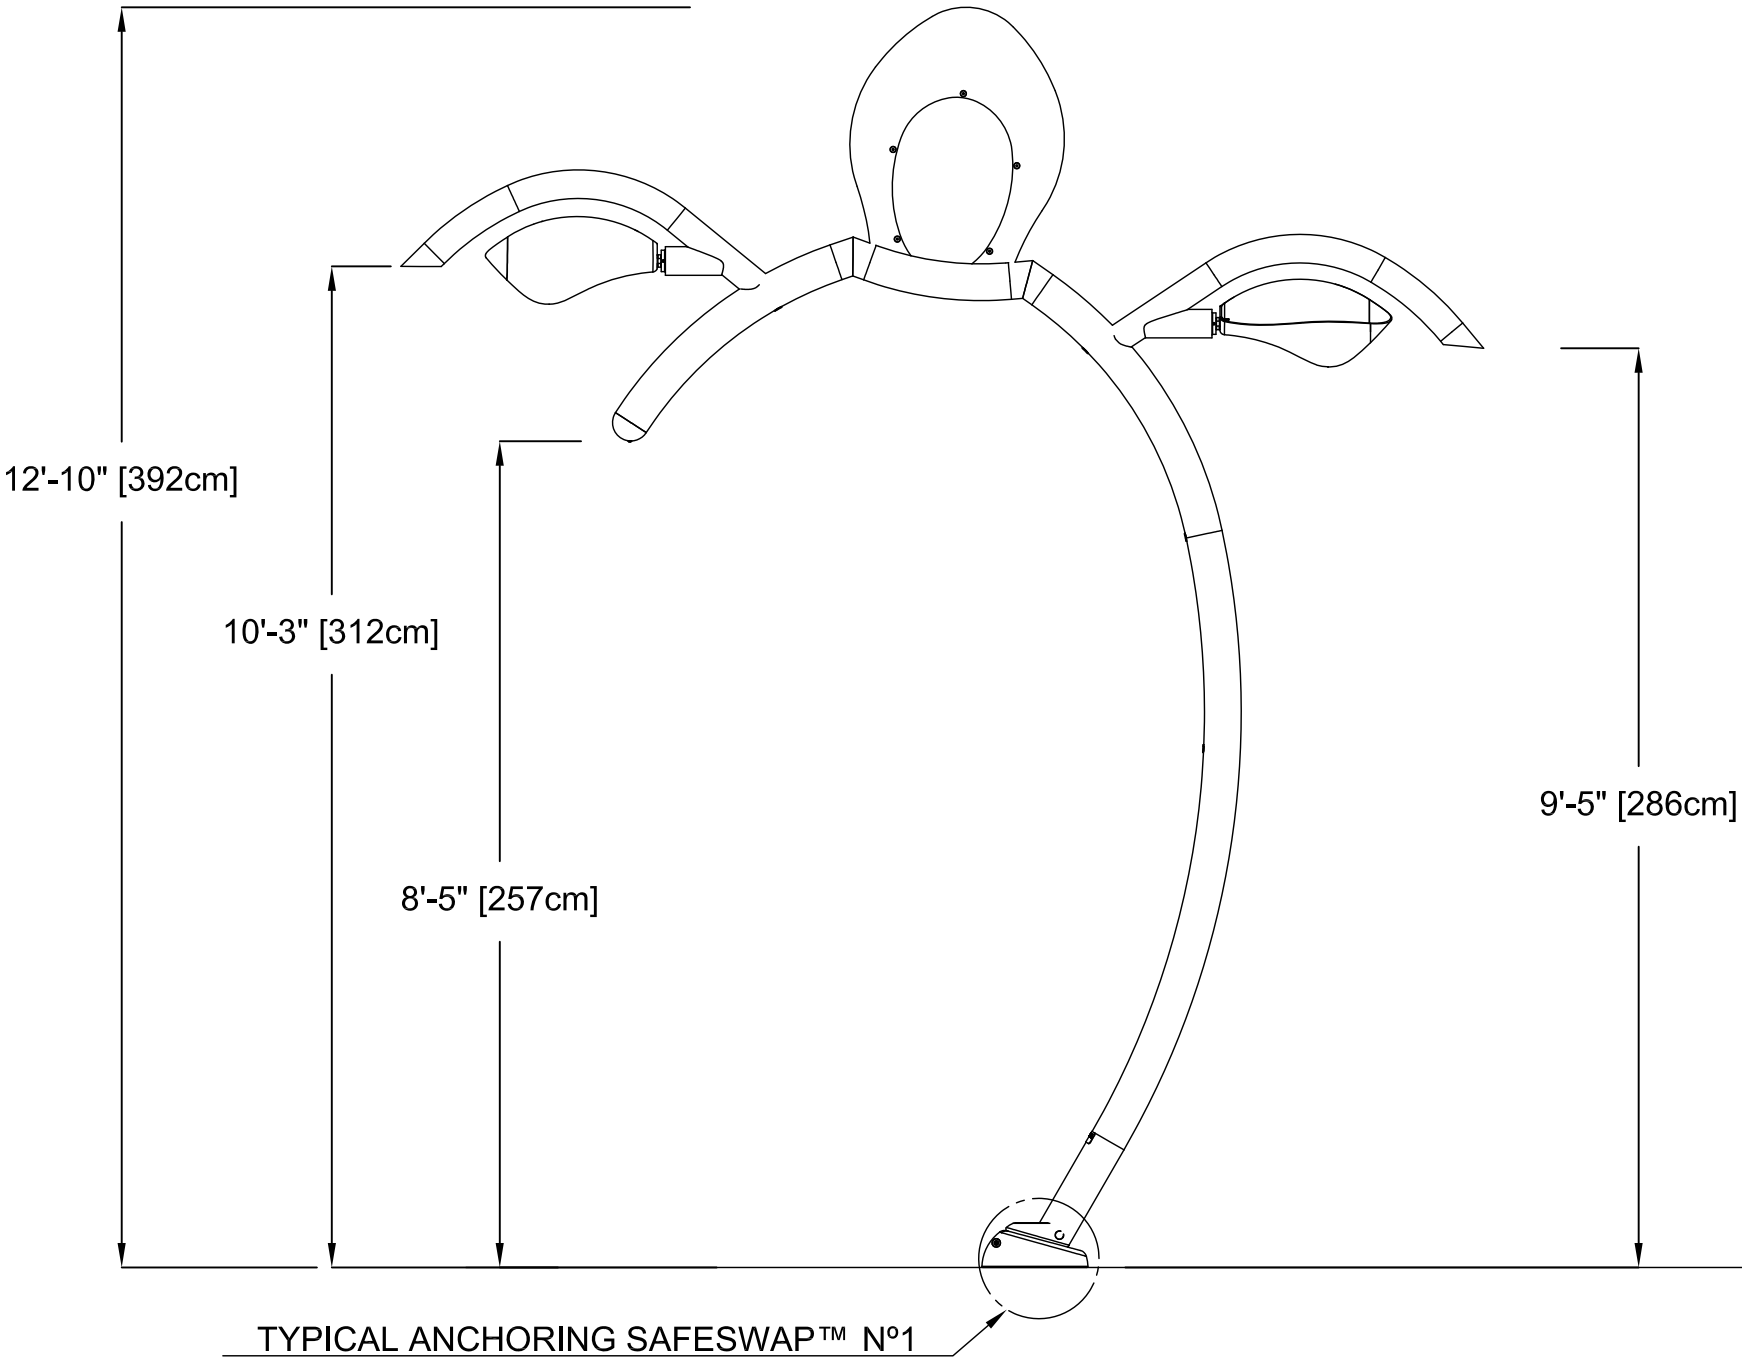

SIDE ELEVATION VIEW

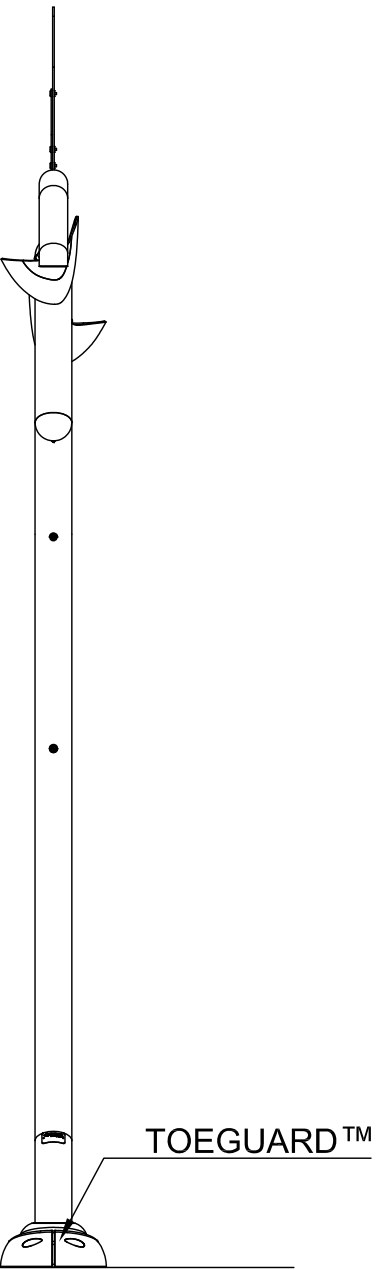

PRODUCT NAME: SEA SILHOUTTE TURTLE

PRODUCT NUMBER: VOR-7689.2XXX

DATE: 01/05/16

PRODUCT INFORMATION

SHEET NO: 1/1

11"x17" SHEET SIZE

