




PLAN VIEW

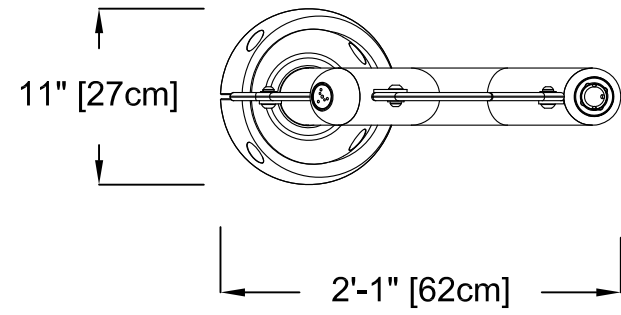

FRONT ELEVATION VIEW

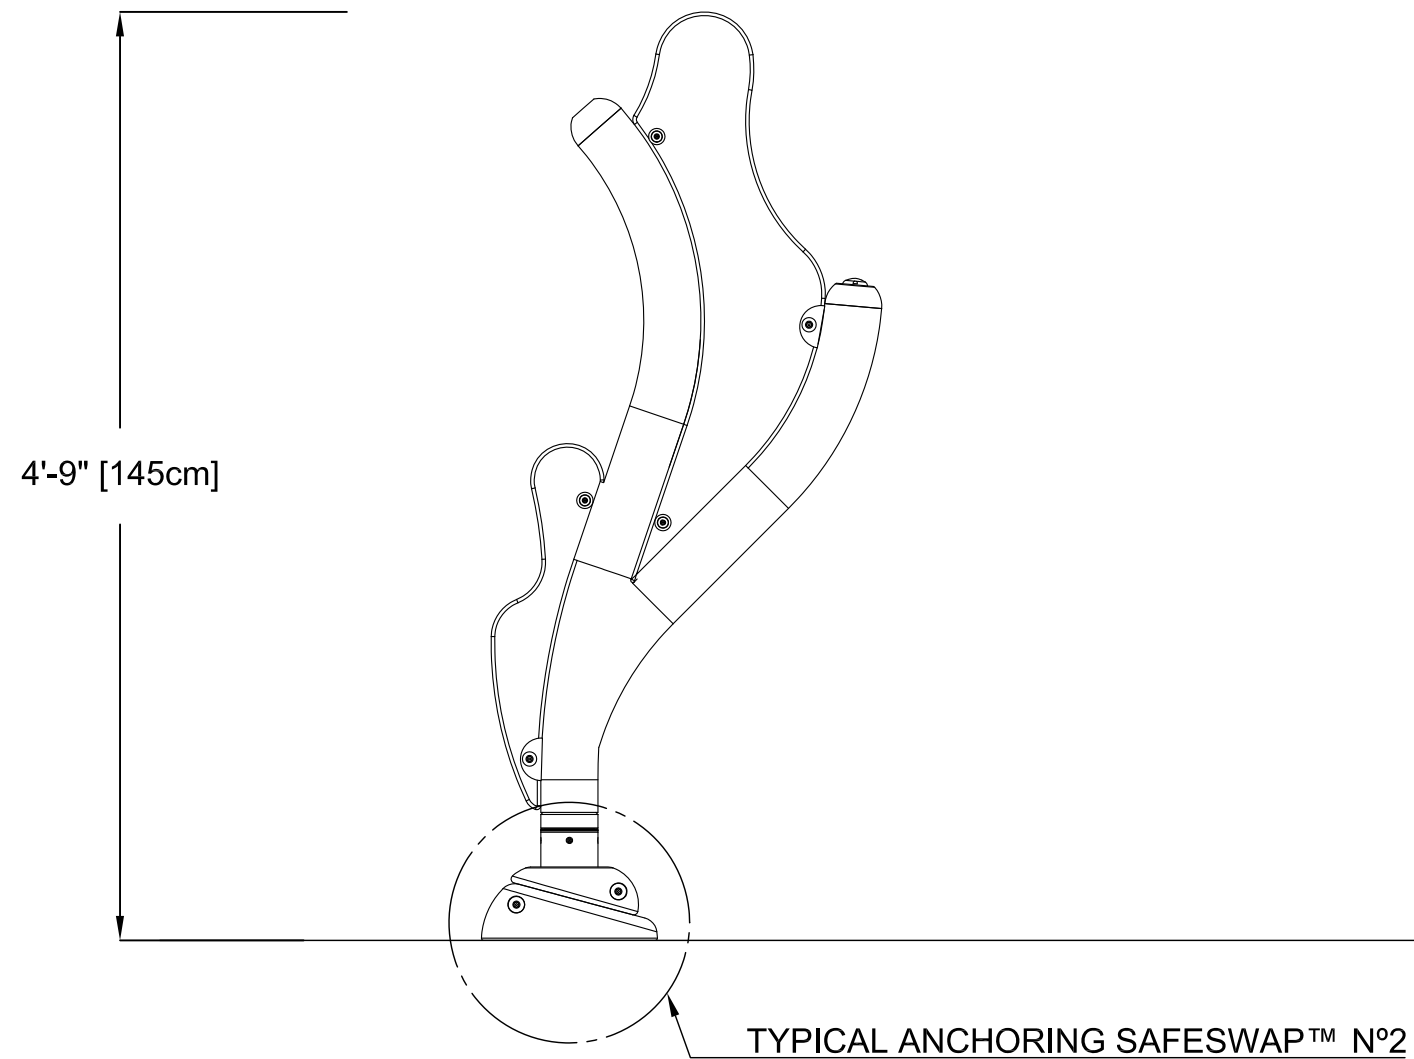

SIDE ELEVATION VIEW

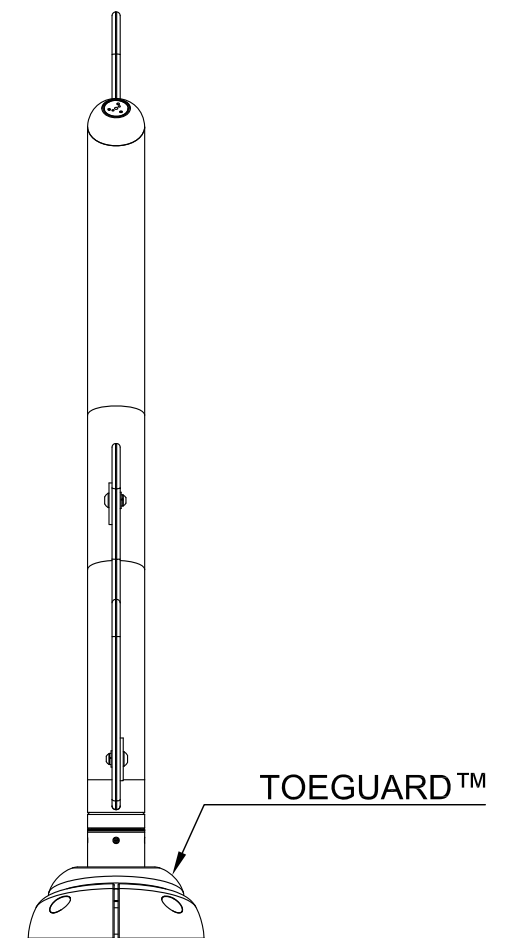

PRODUCT NAME: SEAWEED No 1

PRODUCT INFORMATION

PRODUCT NUMBER: VOR-7779.2XXX

DATE: 12/01/14

SHEET NO: 1/1

11"x17" SHEET SIZE

