



PLAN VIEW

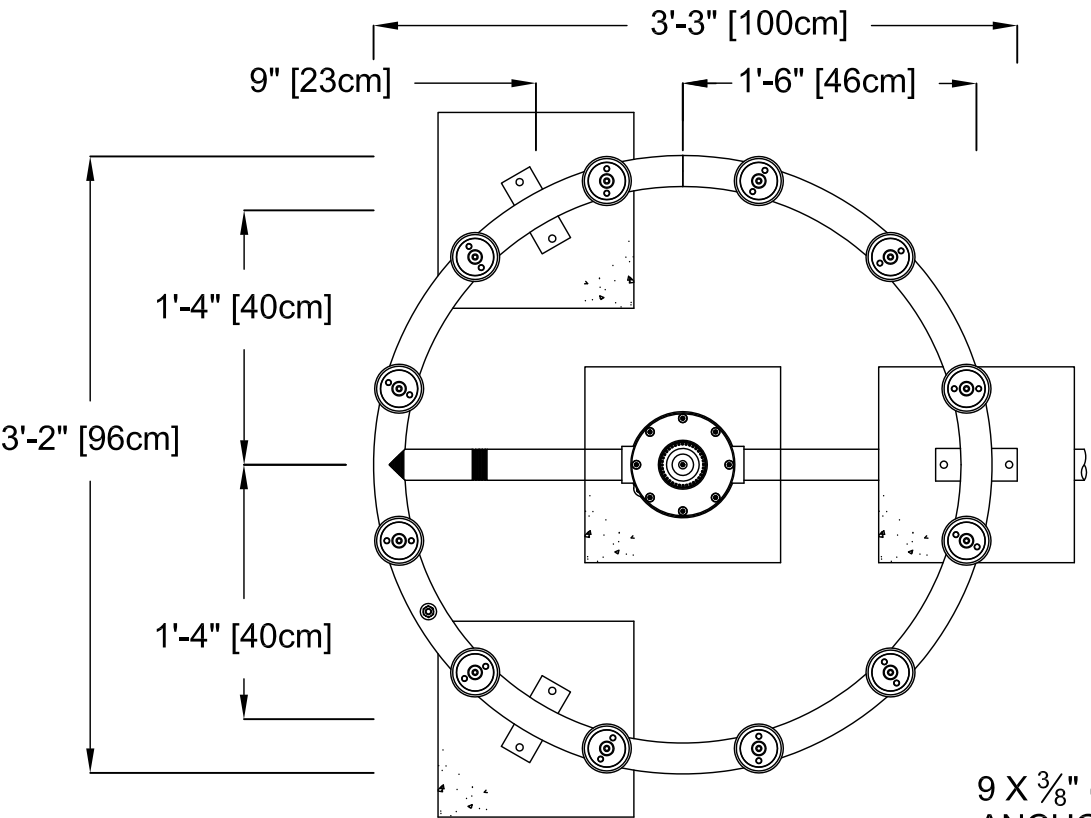

FRONT ELEVATION VIEW

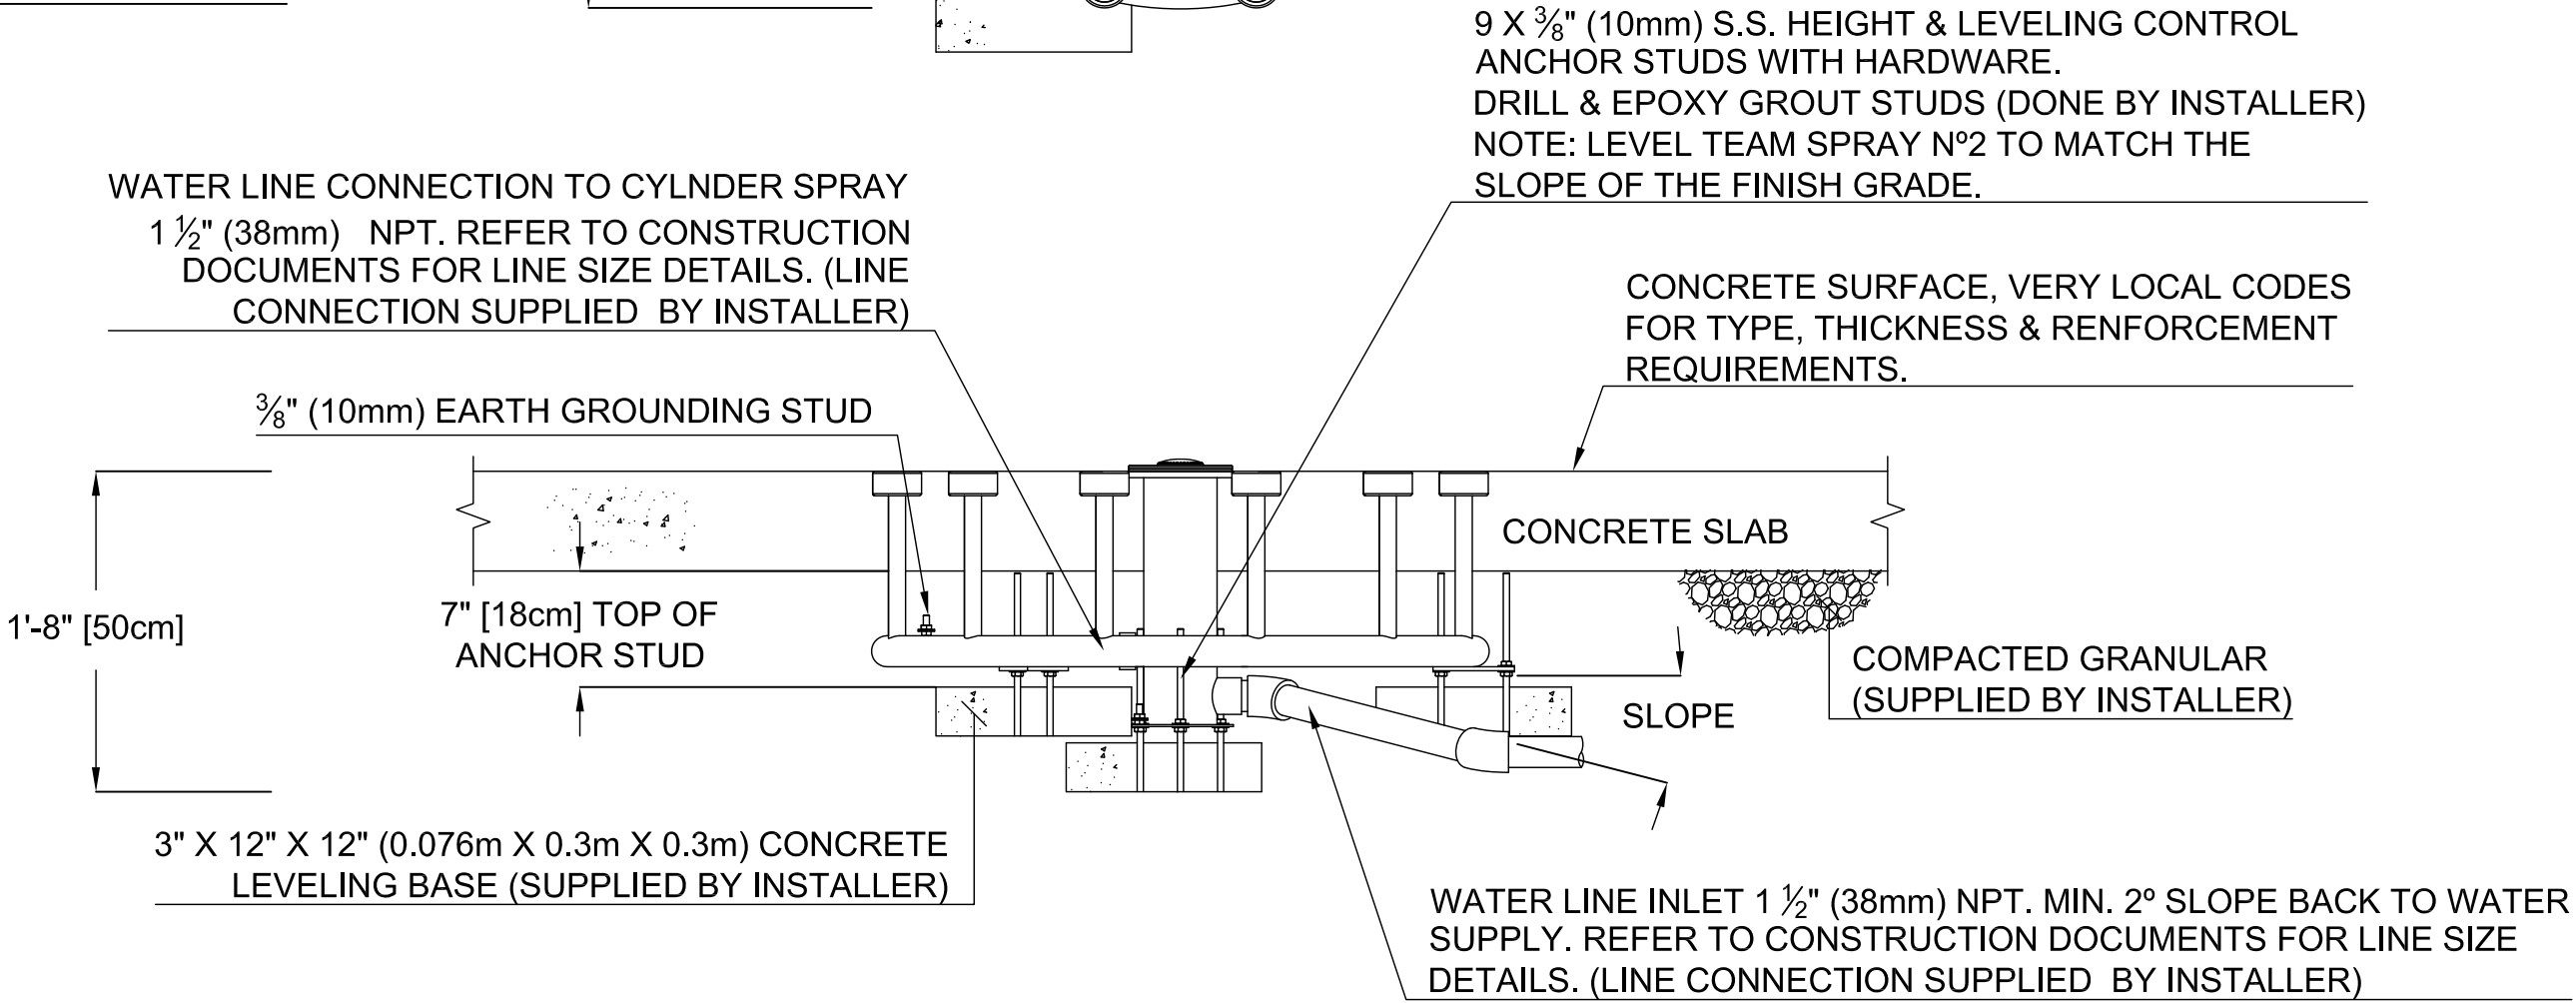

VOR-8061.4XXX TEAM SPRAY N°2 (Construction Detail)

PRODUCT NAME: TEAM SPRAY No2

PRODUCT NUMBER: VOR-8061-4XXX

PRODUCT INFORMATION

DATE: 11/05/12

SHEET NO: 1/1

11"x17" SHEET SIZE

