



PLAN VIEW

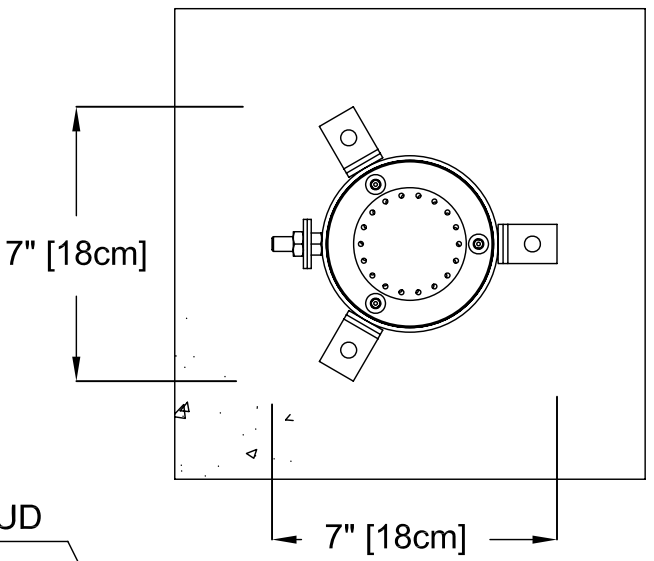

FRONT ELEVATION VIEW

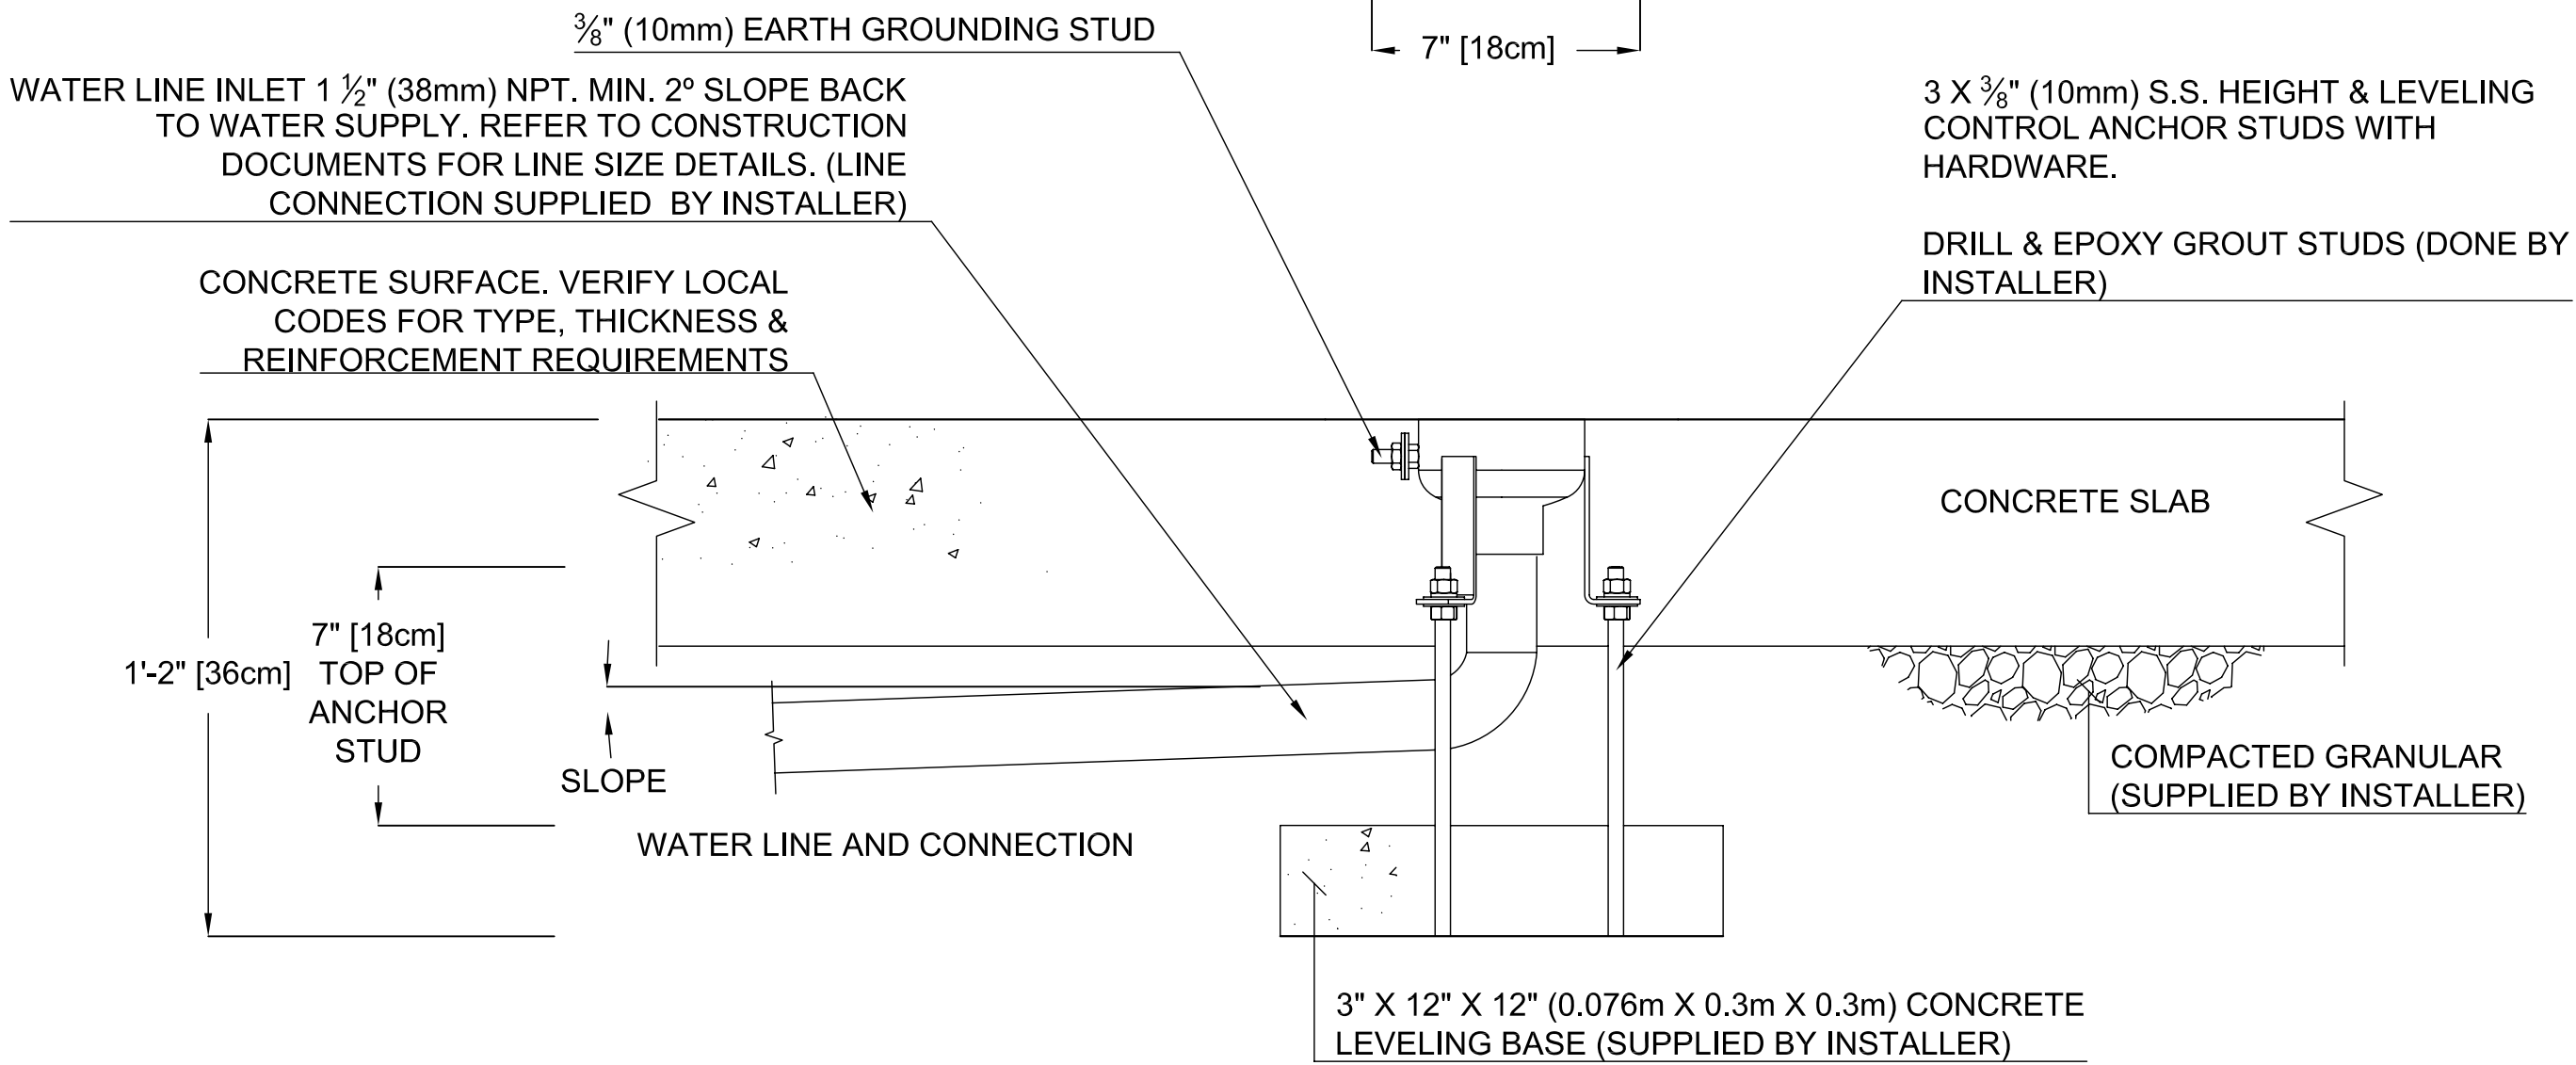

VOR-7518.0XXX SIDE WINDER (Construction Detail)

PRODUCT NAME: SIDE WINDER	PRODUCT INFORMATION			
PRODUCT NUMBER: VOR-7518.0XXX	DATE: 10/19/10	SHEET NO: 1/1	11"x17" SHEET SIZE	