




PLAN VIEW

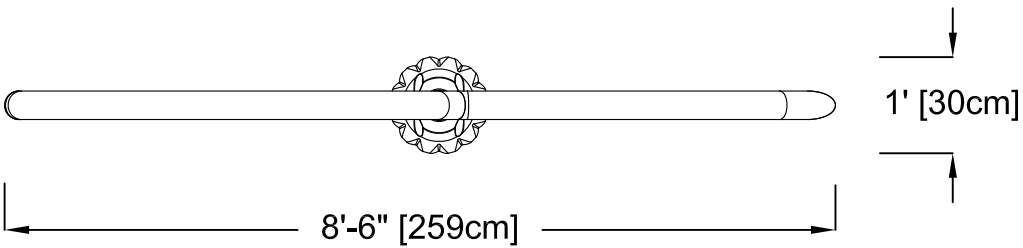

FRONT ELEVATION VIEW

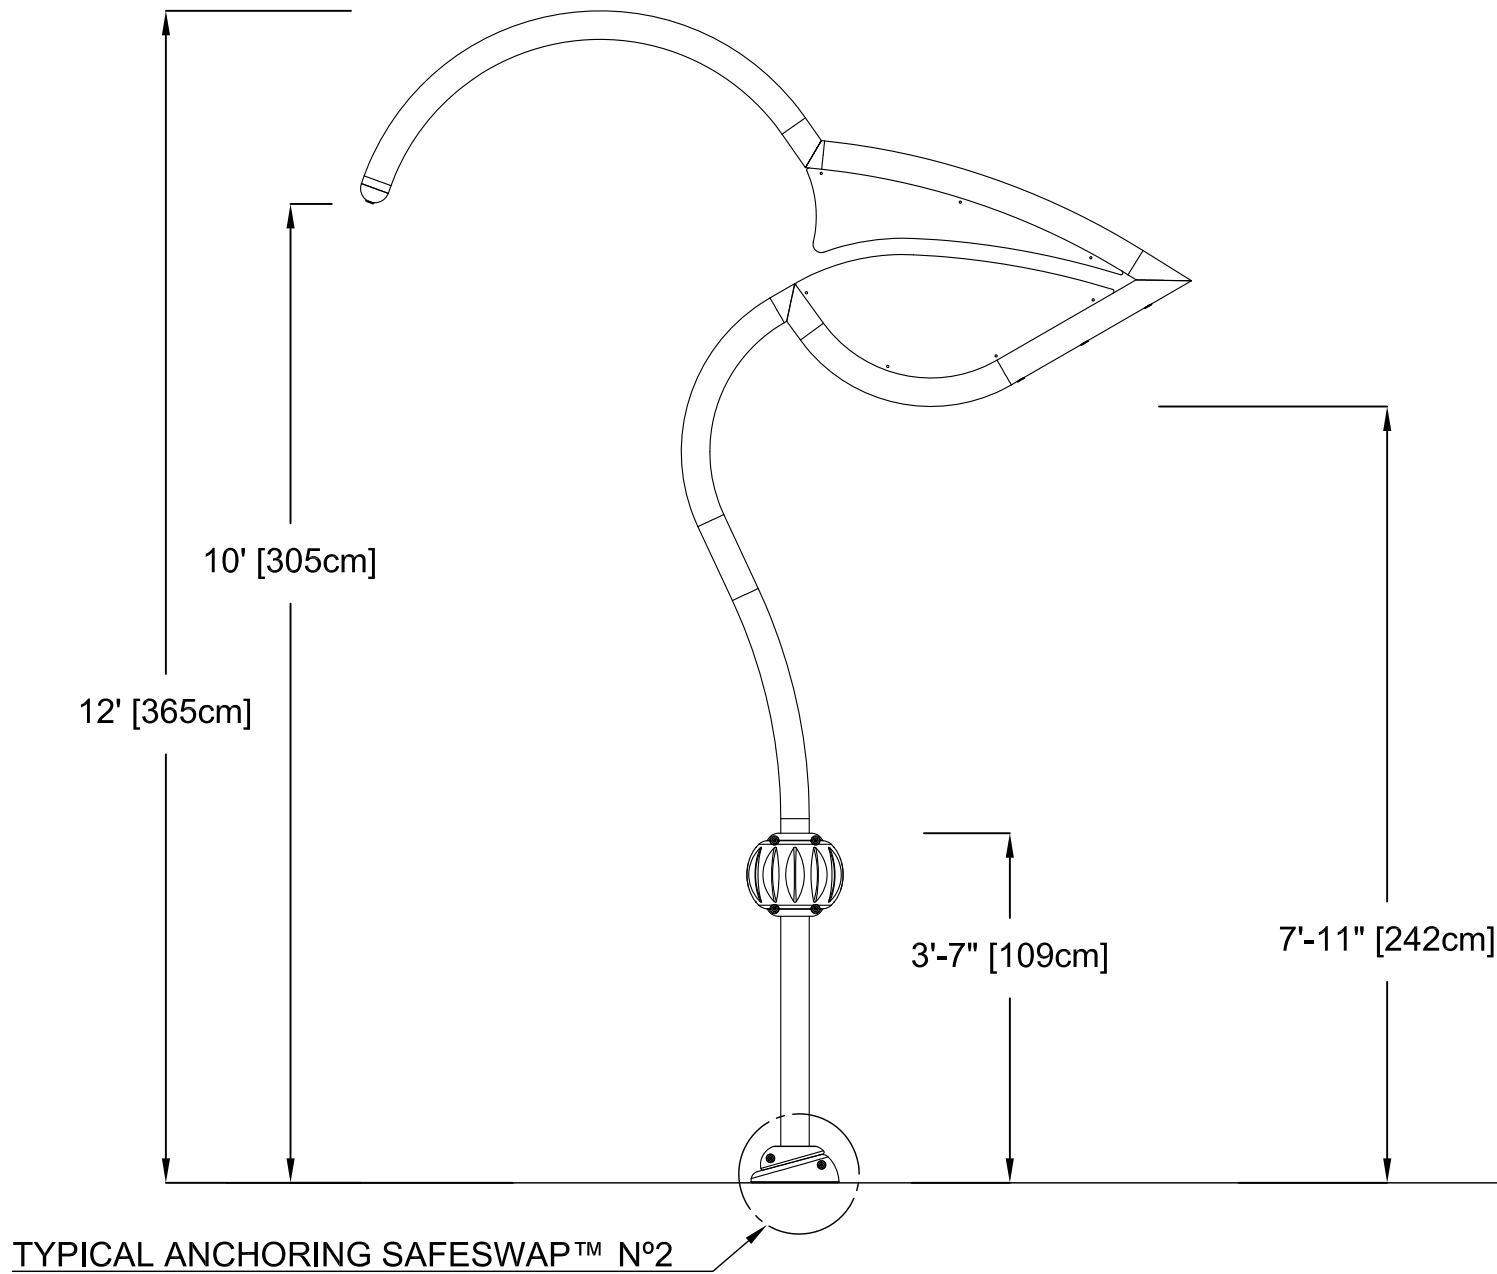

SIDE ELEVATION VIEW

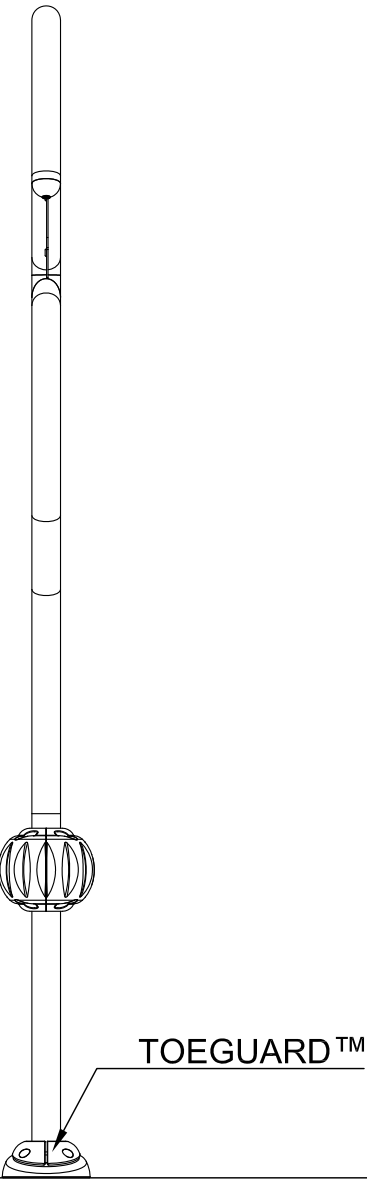

PRODUCT NAME: SEA SILHOUTTE PELICAN

PRODUCT NUMBER: VOR-7688.2XXX

DATE: 02/04/15

PRODUCT INFORMATION

SHEET NO: 1/1

11"x17" SHEET SIZE

